

TOWN OF MONTGOMERY
FRANKLIN COUNTY
VERMONT



PLANS FOR MONTGOMERY CENTER
STREETSCAPE IMPROVEMENTS

VTRANS PROJECT NO. TAP TA21(5)

ROUTE NUMBER: VERMONT ROUTE 118 (MAJOR COLLECTOR).



PROJECT LOCATION: BEGINNING AT THE MONTGOMERY RECREATION CENTER ON VT ROUTE 118 (MAIN ST.) AND EXTENDING EASTERLY ALONG VT ROUTE 118 TO 40 N MAIN ST.

PROJECT DESCRIPTION: BICYCLE, PEDESTRIAN SIDEWALK, DRAINAGE, AND ROADWAY INFRASTRUCTURE IMPROVEMENTS ALONG ROUTE 118 AS WELL AS TWO OFF-STREET PARKING AREAS.

LENGTH OF PROJECT: 3125 FEET

INDEX OF SHEETS

SHEET NO	DESCRIPTION
1	TITLE SHEET
2	LEGEND SHEET
3-4	ROADWAY TYPICAL SECTIONS (1 - 2)
5-11	LAYOUT SHEET (1-7)
12-18	PROFILE SHEET (1 - 7)
19-38	CROSS SECTION SHEET (1 - 20)

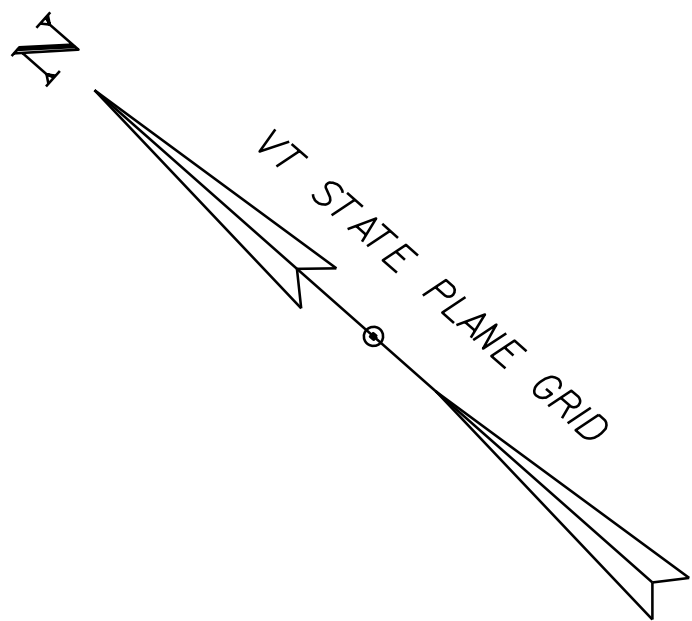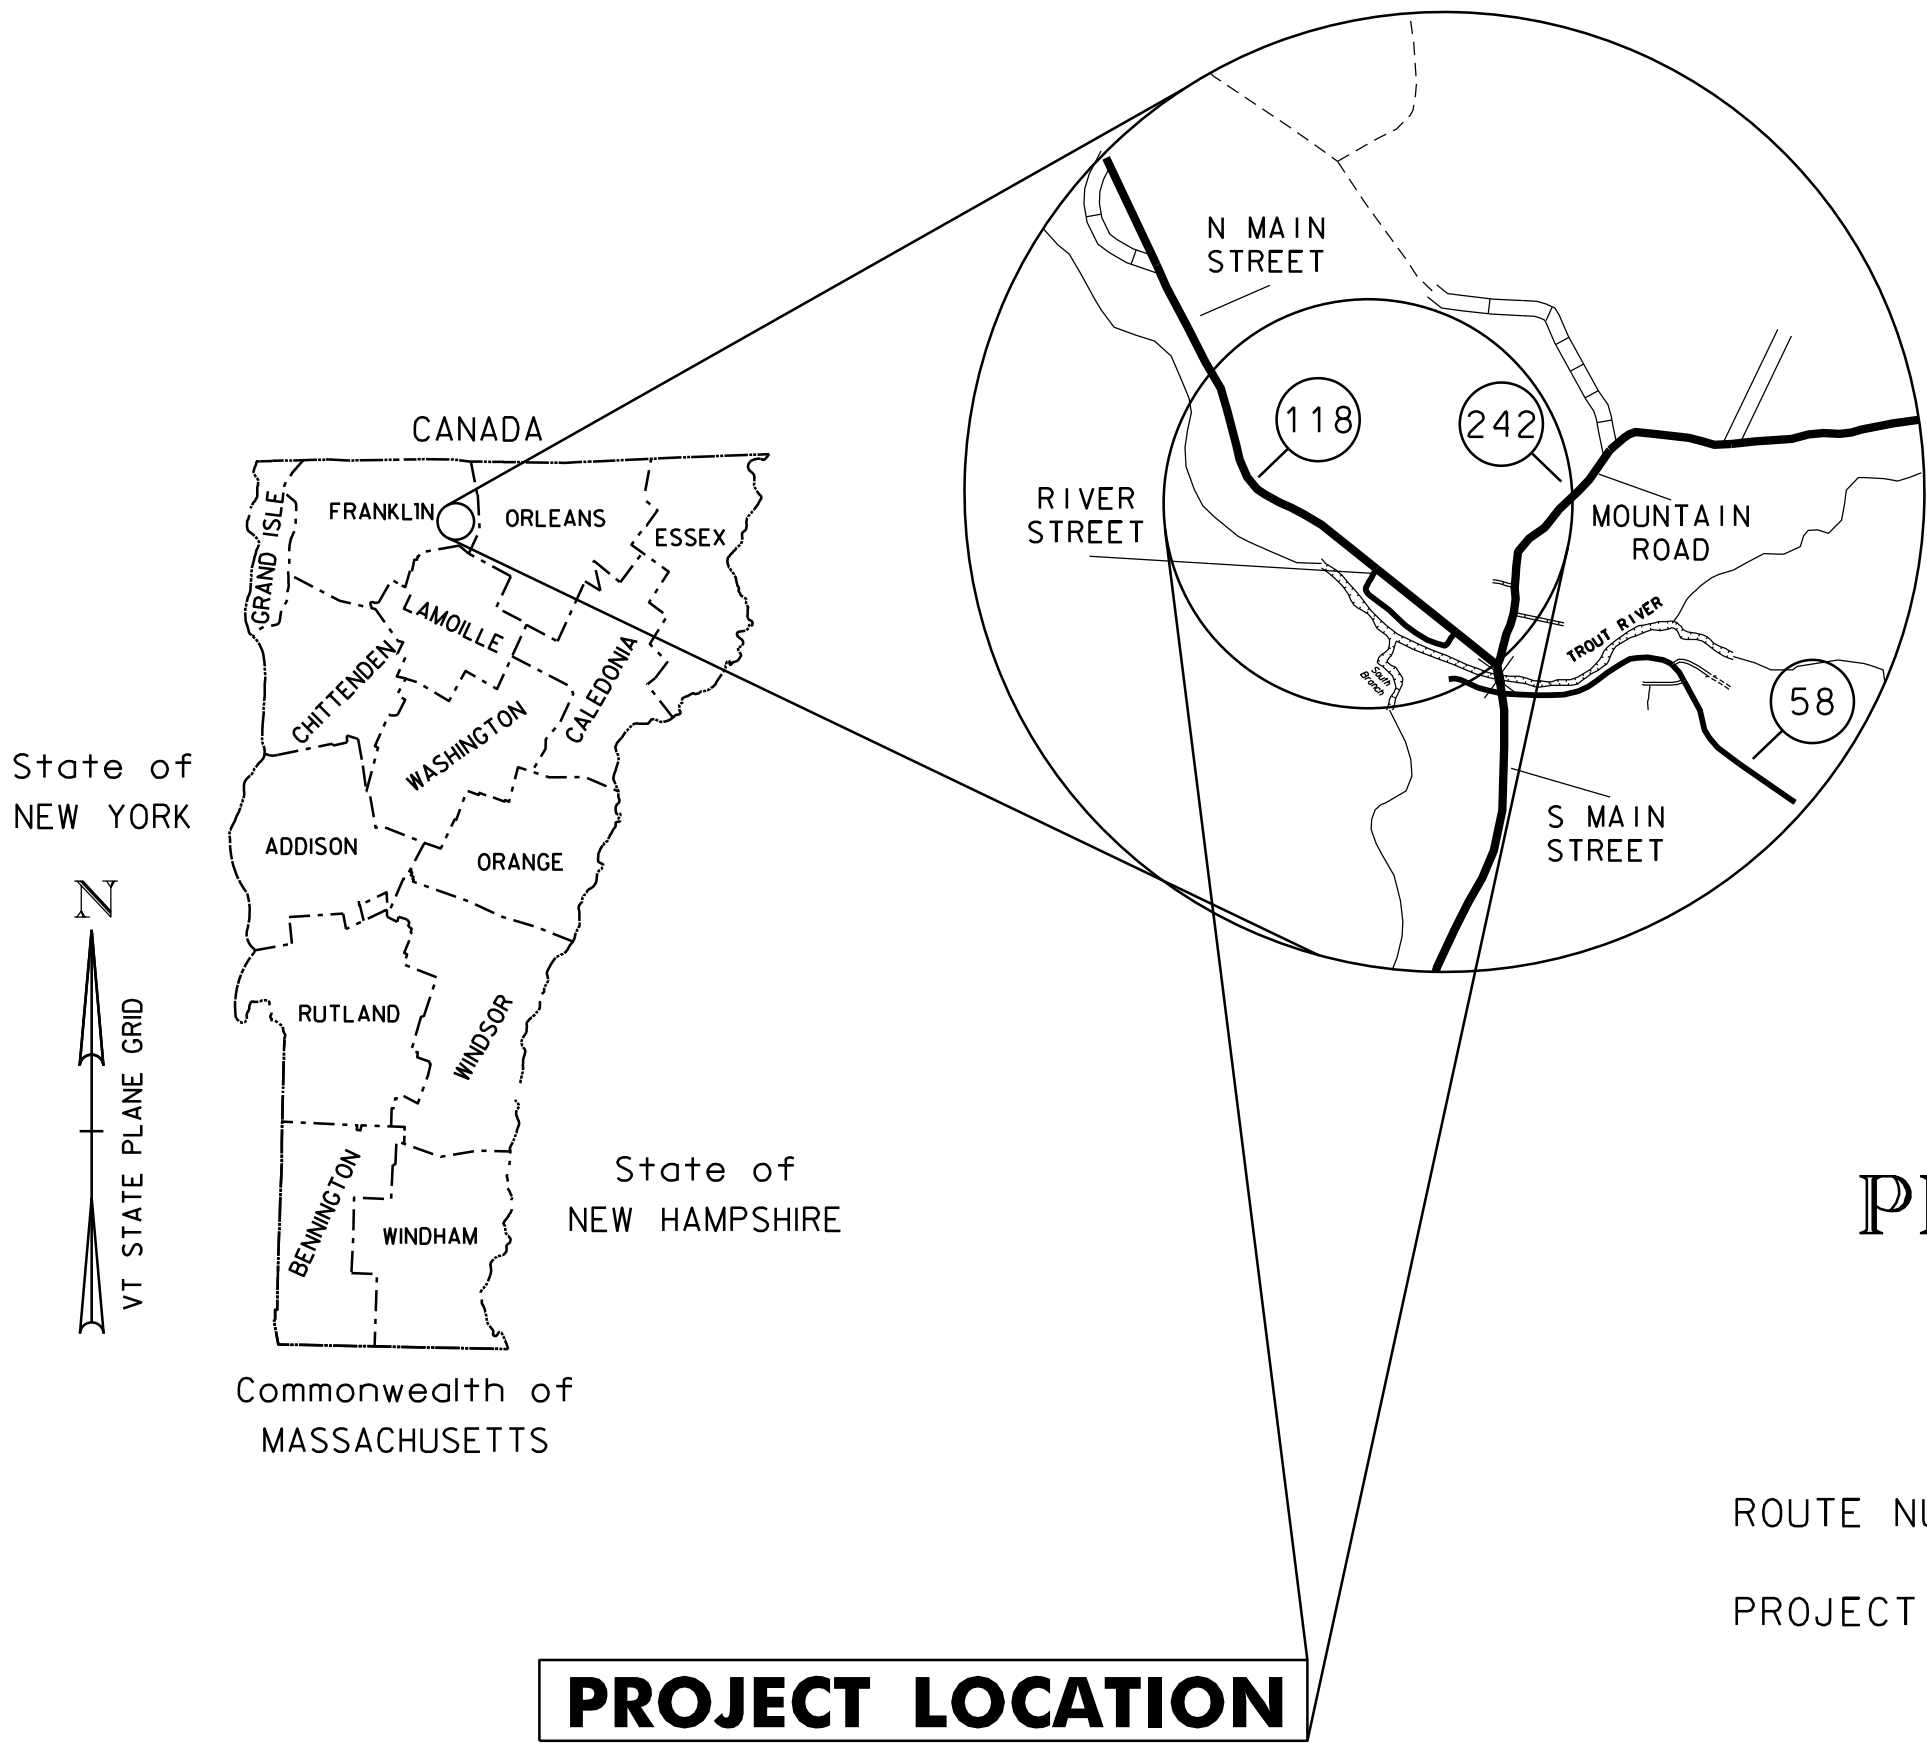

TO
EAST BERKSHIRE

BEGIN PROJECT
STA 107+25.00

END PROJECT
STA 138+50.00

TO JAY

VT ROUTE 242

VT ROUTE 118
TO
BELVIDERE

CONSTRUCTION IS TO BE CARRIED ON IN ACCORDANCE WITH THESE PLANS AND THE STANDARD SPECIFICATIONS FOR CONSTRUCTION DATED 2024. AS APPROVED BY THE FEDERAL HIGHWAY ADMINISTRATION ON JUNE 27, 2023 FOR USE ON THIS PROJECT, INCLUDING ALL SUBSEQUENT REVISIONS AND SUCH REVISED SPECIFICATIONS AND SPECIAL PROVISIONS AS ARE INCORPORATED IN THESE PLANS.

SCALE 1" = 200' - 0"
200 0 200

CONCEPTUAL DESIGN PLANS
NOT FOR CONSTRUCTION

QUALITY ASSURANCE PROGRAM : LEVEL 2

DATUM
VERTICAL NAVD 88
HORIZONTAL NAD83 (2011)

REV	DESCRIPTION	DATE

WACOT PROJECT NO. TAP TA21(5)	DESIGNED ZAR	DRAWN ZAR	CHECKED XXX	DATE APRIL 2024
FILENAME 2212980100tit				
MODEL NAME TITLE SHEET				
SCALE				
AS SHOWN				



**HOYLE
TANNER**

125 College Street, 4th Floor • Burlington, VT 05401
(802) 860-1331 • www.hoyletanner.com

TOWN OF MONTGOMERY
MONTGOMERY, VERMONT

MONTGOMERY CENTER STREETSCAPE

TITLE SHEET

PROJECT NO. 22.129801.00

SHEET NO.

1

SHEET 1 OF 38

GENERAL INFORMATION

SYMBOL OGY LEGEND NOTE

THE SYMBOLOGY ON THIS SHEET IS INTENDED TO COVER STANDARD CONVENTIONAL SYMBOLOGY. THE SYMBOLOGY IS USED FOR EXISTING & PROPOSED FEATURES WITH HEAVIER LINEWEIGHT, IN COMBINATION WITH PROJECT ANNOTATION, AS NOTED ON PROJECT PLAN SHEETS. THIS LEGEND SHEET COVERS THE BASICS. SYMBOLOGY ON PLANS MAY VARY, PLAN ANNOTATIONS AND NOTES SHOULD BE USED TO CLARIFY AS NEEDED.

R. O. W. ABBREVIATIONS (CODES) & SYMBOLS

POINT	CODE	DESCRIPTION
	BF	BARRIER FENCE
	CH	CHANNEL EASEMENT
	CONST	CONSTRUCTION EASEMENT
	CUL	CULVERT EASEMENT
	D&C	DISCONNECT & CONNECT
	DIT	DITCH EASEMENT
	DR	DRAINAGE EASEMENT
	DRIVE	DRIVEWAY EASEMENT
	EC	EROSION CONTROL
	HWY	HIGHWAY EASEMENT
	I&M	INSTALL & MAINTAIN EASEMENT
	LAND	LANDSCAPE EASEMENT
	PDF	PROJECT DEMARCATION FENCE
	R&RES	REMOVE & RESET
	R&REP	REMOVE & REPLACE
	R.T.& I.	RIGHT, TITLE, AND INTEREST
	SR	SLOPE RIGHT
	UE	UTILITY EASEMENT
	(P)	PERMANENT EASEMENT
	(T)	TEMPORARY EASEMENT
■	BNDNS	BOUND SET
▣	BNDNS	BOUND TO BE SET
⊙	IPNF	IRON PIN FOUND
●	IPNS	IRON PIN TO BE SET
⊠	CALC	EXISTING ROW POINT
○	PROW	PROPOSED ROW POINT
[LENGTH]		LENGTH CARRIED ON NEXT SHEET

COMMON TOPOGRAPHIC POINT SYMBOLS

POINT	CODE	DESCRIPTION
	APL	BOUND APPARENT LOCATION
	BM	BENCHMARK
	BND	BOUND
	CB	CATCH BASIN
	COMB	COMBINATION POLE
	DITHR	DROP INLET THROATED DNC
	EL	ELECTRIC POWER POLE
	FPOLE	FLAGPOLE
	GASFIL	GAS FILLER
	GP	GUIDE POST
	GSO	GAS SHUT OFF
	GUY	GUY POLE
	GUYW	GUY WIRE
	GV	GATE VALVE
	H	TREE HARDWOOD
	HCTRL	CONTROL HORIZONTAL
	HVCTRL	CONTROL HORIZ. & VERTICAL
	HYD	HYDRANT
	IP	IRON PIN
	IPIPE	IRON PIPE
	LI	LIGHT - STREET OR YARD
	MB	MAILBOX
	MH	MANHOLE (MH)
	MM	MILE MARKER
	PM	PARKING METER
	PMK	PROJECT MARKER
	POST	POST STONE/WOOD
	RRSIG	RAILROAD SIGNAL
	RRSL	RAILROAD SWITCH LEVER
	S	TREE SOFTWOOD
	SAT	SATELLITE DISH
	SHRUB	SHRUB
	SIGN	SIGN
	STUMP	STUMP
	TEL	TELEPHONE POLE
	TIE	TIE
	TSIGN	SIGN W/DOUBLE POST
	VCTRL	CONTROL VERTICAL
	WELL	WELL
	WSO	WATER SHUT OFF

THESE ARE COMMON VAOT SURVEY POINT SYMBOLS FOR EXISTING FEATURES, ALSO USED FOR PROPOSED FEATURES WITH HEAVIER LINEWEIGHT, IN COMBINATION WITH PROPOSED ANNOTATION.

PROPOSED GEOMETRY CODES

CODE	DESCRIPTION
PC	POINT OF CURVATURE
PI	POINT OF INTERSECTION
CC	CENTER OF CURVE
PT	POINT OF TANGENCY
PCC	POINT OF COMPOUND CURVE
PRC	POINT OF REVERSE CURVE
POB	POINT OF BEGINNING
POE	POINT OF ENDING
STA	STATION PREFIX
AH	AHEAD STATION SUFFIX
BK	BACK STATION SUFFIX
D	CURVE DEGREE OF (100FT)
R	CURVE RADIUS OF
T	CURVE TANGENT LENGTH
L	CURVE LENGTH OF
E	CURVE EXTERNAL DISTANCE
CB	CHORD BEARING

UTILITY SYMBOLOLOGY

UNDERGROUND UTILITIES

—	UGU	—	UTILITY (GENERIC-UNKNOWN)
—	UT	—	TELEPHONE
—	UE	—	ELECTRIC
—	UC	—	CABLE (TV)
—	UEC	—	ELECTRIC+CABLE
—	UET	—	ELECTRIC+TELEPHONE
—	UCT	—	CABLE+TELEPHONE
—	UECT	—	ELECTRIC+CABLE+TELEPHONE
			GAS LINE
			WATER LINE
—	S	—	SANITARY SEWER (SEPTIC)

ABOVE GROUND UTILITIES (AERIAL)

—	AGU	—	.	.	.	.	.	UTILITY (GENERIC-UNKNOWN)
—	T	—	.	.	.	.	.	TELEPHONE
—	C	—	.	.	.	.	.	ELECTRIC
—	EC	—	.	.	.	.	.	CABLE (TV)
—	ET	—	.	.	.	.	.	ELECTRIC+CABLE
—	ET	—	.	.	.	.	.	ELECTRIC+TELEPHONE
—	AER E&T	—	.	.	.	.	.	ELECTRIC+TELEPHONE
—	CT	—	.	.	.	.	.	CABLE+TELEPHONE
—	ECT	—	.	.	.	.	.	ELECTRIC+CABLE+TELEPHONE
—	.	—	.	.	.	.	.	UTILITY POLE GUY WIRE

PROJECT CONSTRUCTION SYMBOLOLOGY

PROJECT DESIGN & LAYOUT SYMBOLOLOGY


———— CZ ———— CLEAR ZONE
———— PLAN LAYOUT MATCHLINE

PROJECT CONSTRUCTION FEATURES

	TOP OF CUT SLOPE
	TOE OF FILL SLOPE
	STONE FILL
	BOTTOM OF DITCH
	CULVERT PROPOSED
	STRUCTURE SUBSURFACE
	PROJECT DEMARCATION FENCE
	BARRIER FENCE
	TREE PROTECTION ZONE (TPZ)
	STRIPING LINE REMOVAL
	SHEET PILES

CONVENTIONAL BOUNDARY SYMBOLOLOGY

BOUNDARY LINES

 	COUNTY LINE		COUNTY BOUNDARY LINE
	STATE LINE		STATE BOUNDARY LINE
			PROPOSED STATE R.O.W. (LIMITED ACCESS)
			PROPOSED STATE R.O.W.
			STATE ROW (LIMITED ACCESS)
			STATE ROW
			TOWN ROW
			PERMANENT EASEMENT LINE (P)
			TEMPORARY EASEMENT LINE (T)
			SURVEY LINE
			PROPERTY LINE (P/L)
			SLOPE RIGHTS
			6F PROPERTY BOUNDARY
			4F PROPERTY BOUNDARY
			HAZARDOUS WASTE

EPSC LAYOUT PLAN SYMBOLOGY

EPSC MEASURES

	FILTER CURTAIN
	SILT FENCE
	SILT FENCE WOVEN WIRE
	CHECK DAM
	DISTURBED AREAS REQUIRING RE-VEGETATION
	EROSION MATTING

SEE EPSC DETAIL SHEETS FOR ADDITIONAL SYMBOLOGY

ENVIRONMENTAL RESOURCES






	WETLAND BOUNDARY
	RIPARIAN BUFFER ZONE
	WETLAND BUFFER ZONE
	SOIL TYPE BOUNDARY
	THREATENED & ENDANGERED SPECIES
	HAZARDOUS WASTE AREA
	AGRICULTURAL LAND
	FISH & WILDLIFE HABITAT
	FLOOD PLAIN
	ORDINARY HIGH WATER (OHW)
	STORM WATER
	USDA FOREST SERVICE LANDS
	WILDLIFE HABITAT SUIT/CONN

ARCHEOLOGICAL & HISTORIC


— ARCH —	ARCHEOLOGICAL BOUNDARY
— HISTORIC DIST —	HISTORIC DISTRICT BOUNDARY
— HISTORIC —	HISTORIC AREA
(H)	HISTORIC STRUCTURE

CONVENTIONAL TOPOGRAPHIC SYMBOLOLOGY


EXISTING FEATURES

     	ROAD EDGE PAVEMENT
	ROAD EDGE GRAVEL
	DRIVEWAY EDGE
	DITCH
	FOUNDATION
	FENCE (EXISTING)
	FENCE WOOD POST
	FENCE STEEL POST
	GARDEN
	ROAD GUARDRAIL
	RAILROAD TRACKS
	CULVERT (EXISTING)
	STONE WALL
	WALL
	WOOD LINE
	BRUSH LINE
	HEDGE
	BODY OF WATER EDGE
	LEDGE EXPOSED

TOWN OF MONTGOMERY MONTGOMERY, VERMONT MONTGOMERY CENTER STREETSCAPE LEGEND SHEET		 HOYLE TANNER 125 College Street, 4th Floor • Burlington, VT 05401 (802) 860-1331 • www.hoyletanner.com		WACT PROJECT NO. TAP TA21(5)		REV		DESCRIPTION		DRW CHKD BY		DATE	
				FILENAME 2212980100leg		DESIGNED ZAR							
				MODEL NAME leg		DRAWN ZAR							
				SCALE AS SHOWN		CHECKED XXX							
				DATE APRIL 2024		This document is prepared as an instrument of service and shall remain the property of Hoyle, Tanner. It may not be used, reproduced, disseminated or transferred in any manner, including electronically, for any other purpose than this project, without the written permission of Hoyle, Tanner.							
PROJECT NO. 22.129801.00				SHEET NO. 2									
SHEET 2 OF 38													

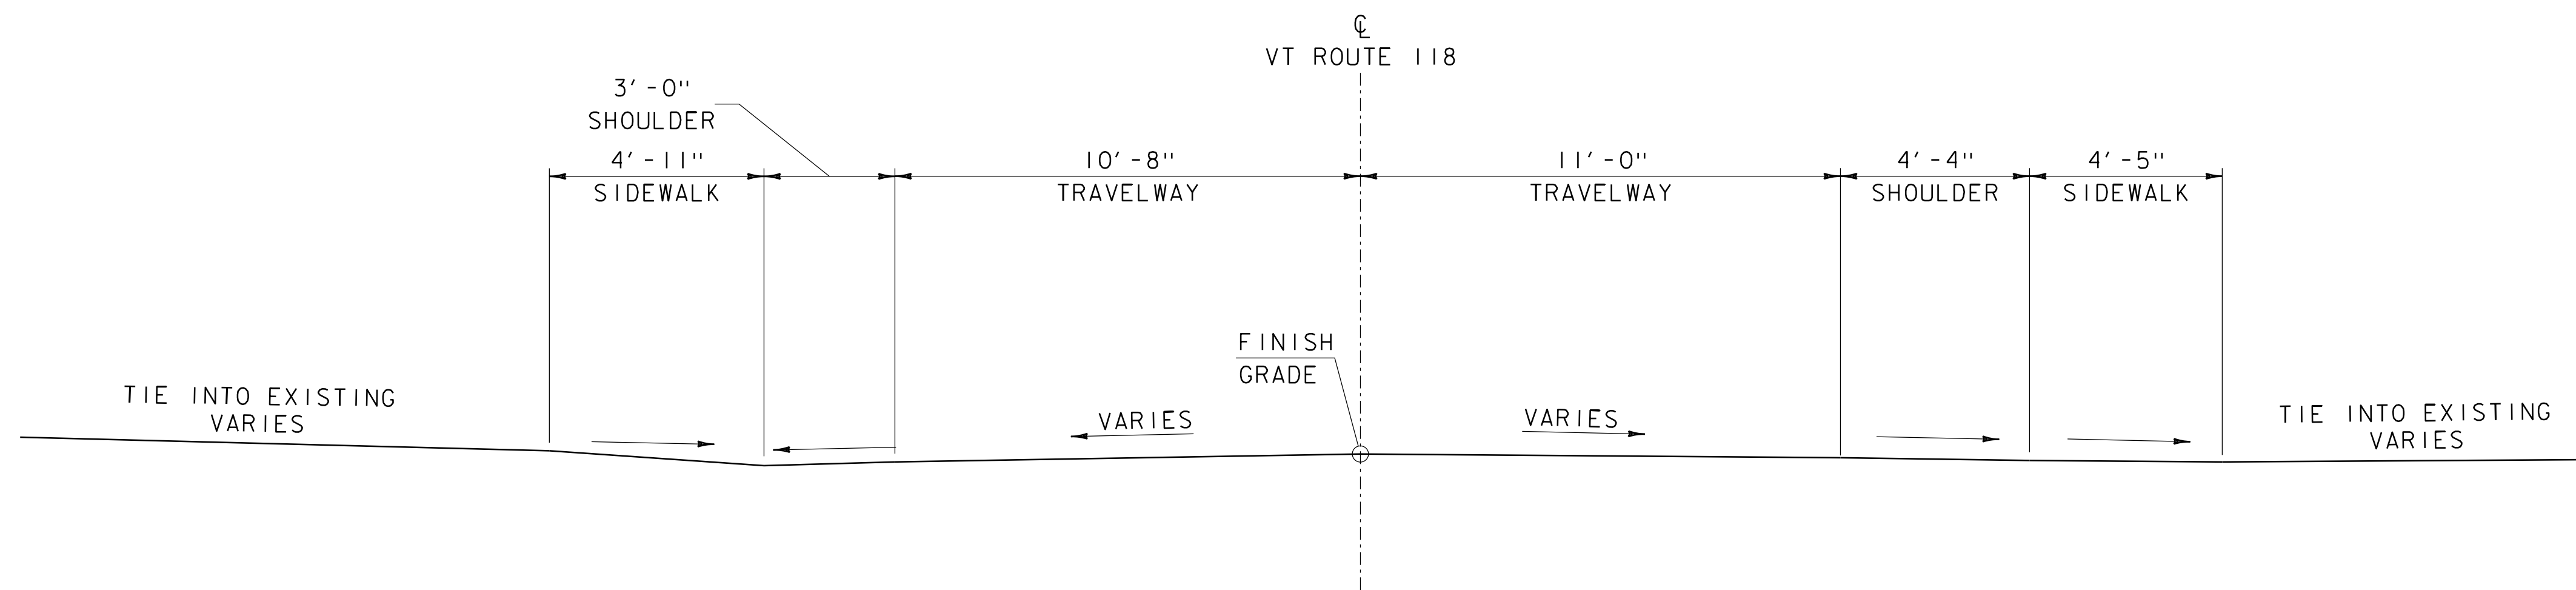

MATERIAL TOLERANCES (IF USED ON PROJECT)	
SURFACE	
- PAVEMENT (TOTAL THICKNESS)	+/- 1/4"
- AGGREGATE SURFACE COURSE	+/- 1/2"
SUBBASE	+/- 1"
SAND BORROW	+/- 1"

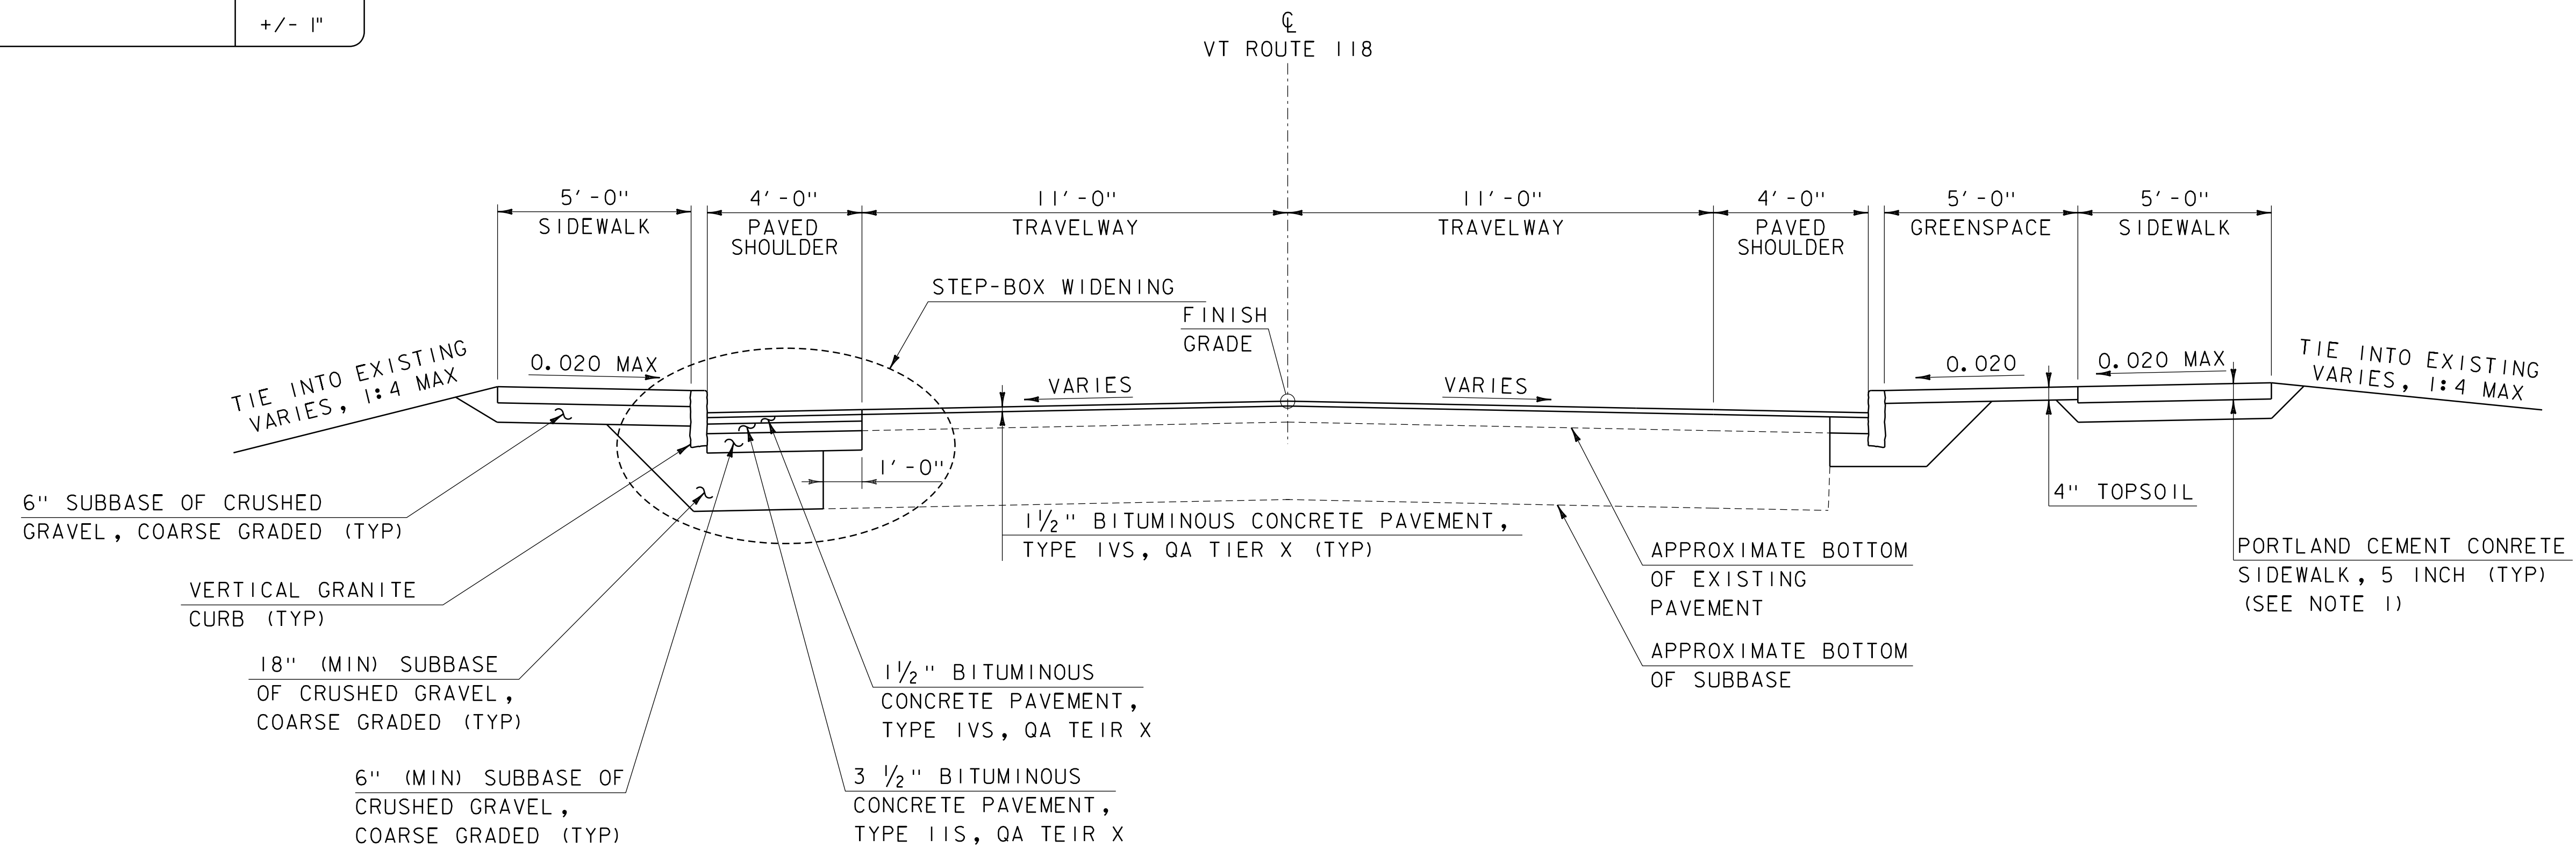

NOTES

1. THE MINIMUM CONCRETE DEPTH FOR SIDEWALKS CROSSING COMMERCIAL DRIVES WILL BE 8".

[illegible]

VAOT PROJECT NO. TAP TA21(5)	FILENAME 2212980100typ	DESIGNED ZAR
	MODEL NAME typ01	DRAWN ZAR
	SCALE AS SHOWN	CHECKED XXX
DATE APRIL 2024		





**HOYLE
TANNER**

125 College Street, 4th Floor • Burlington, VT 05401
(802) 860-1331 • www.hoyletanner.com

TOWN OF MONTGOMERY
MONTGOMERY, VERMONT

MONTGOMERY CENTER STREETScape

ROADWAY TYPICAL SECTION (1 OF 2)

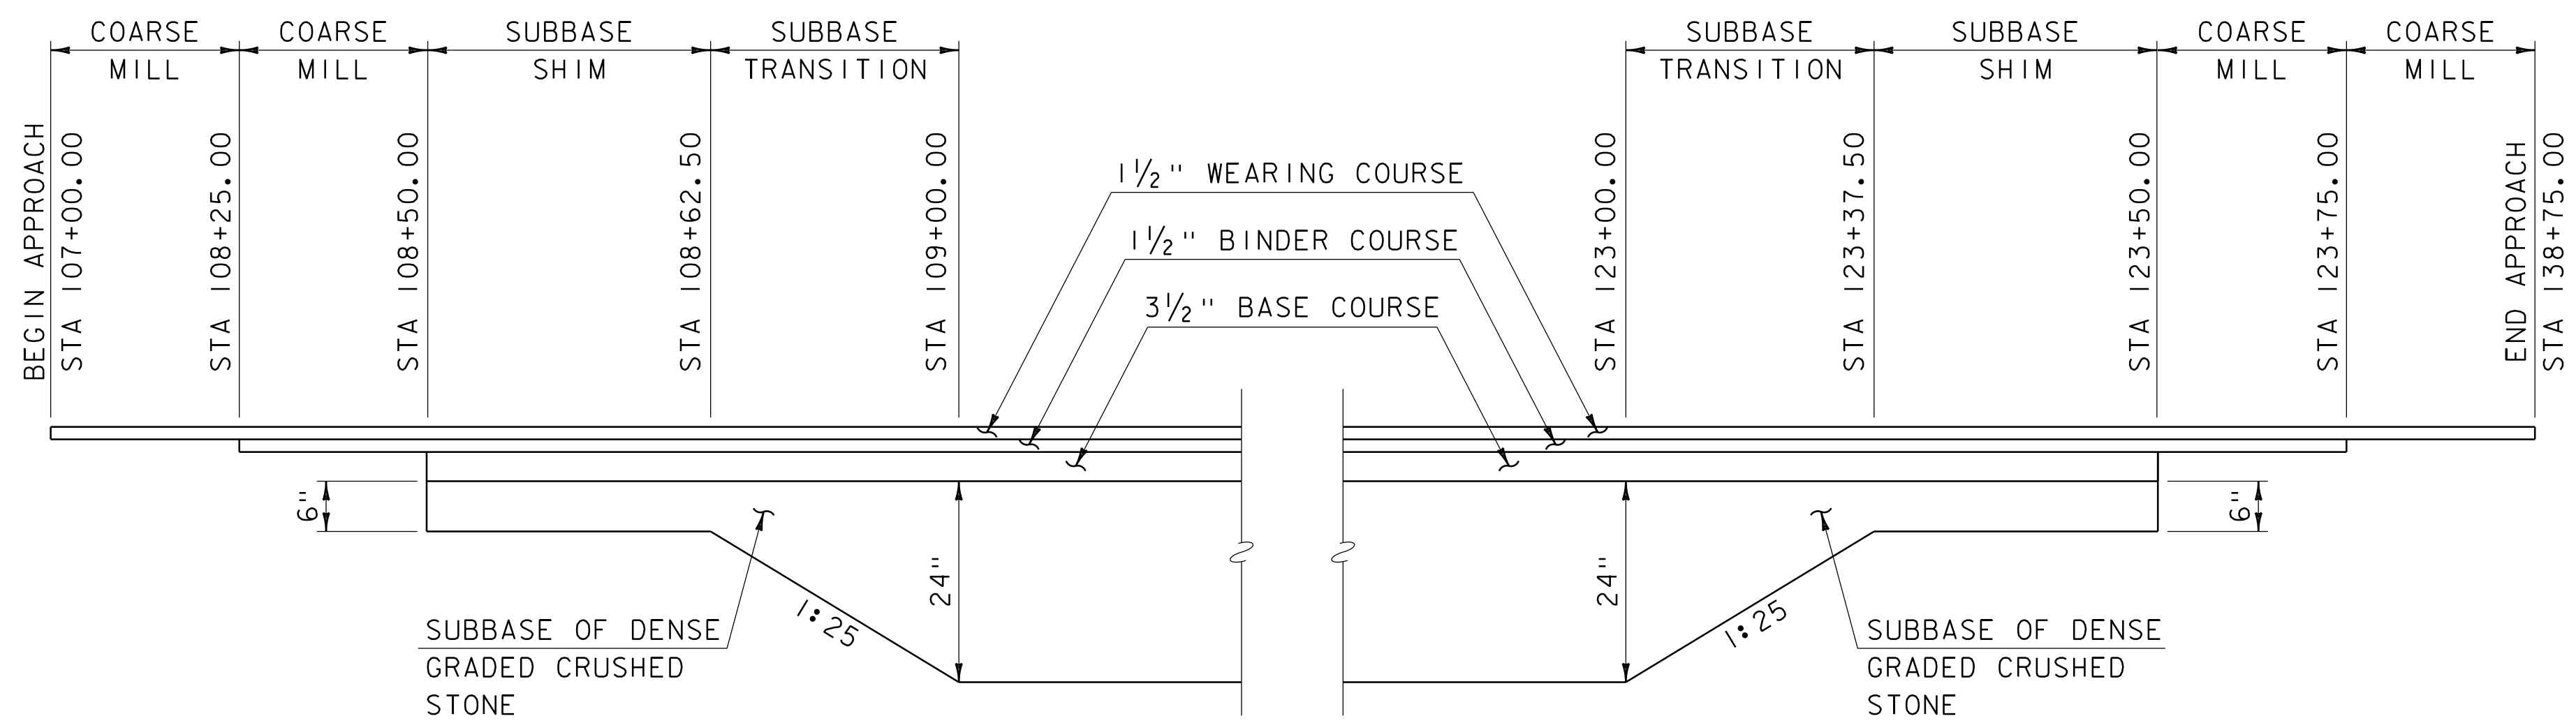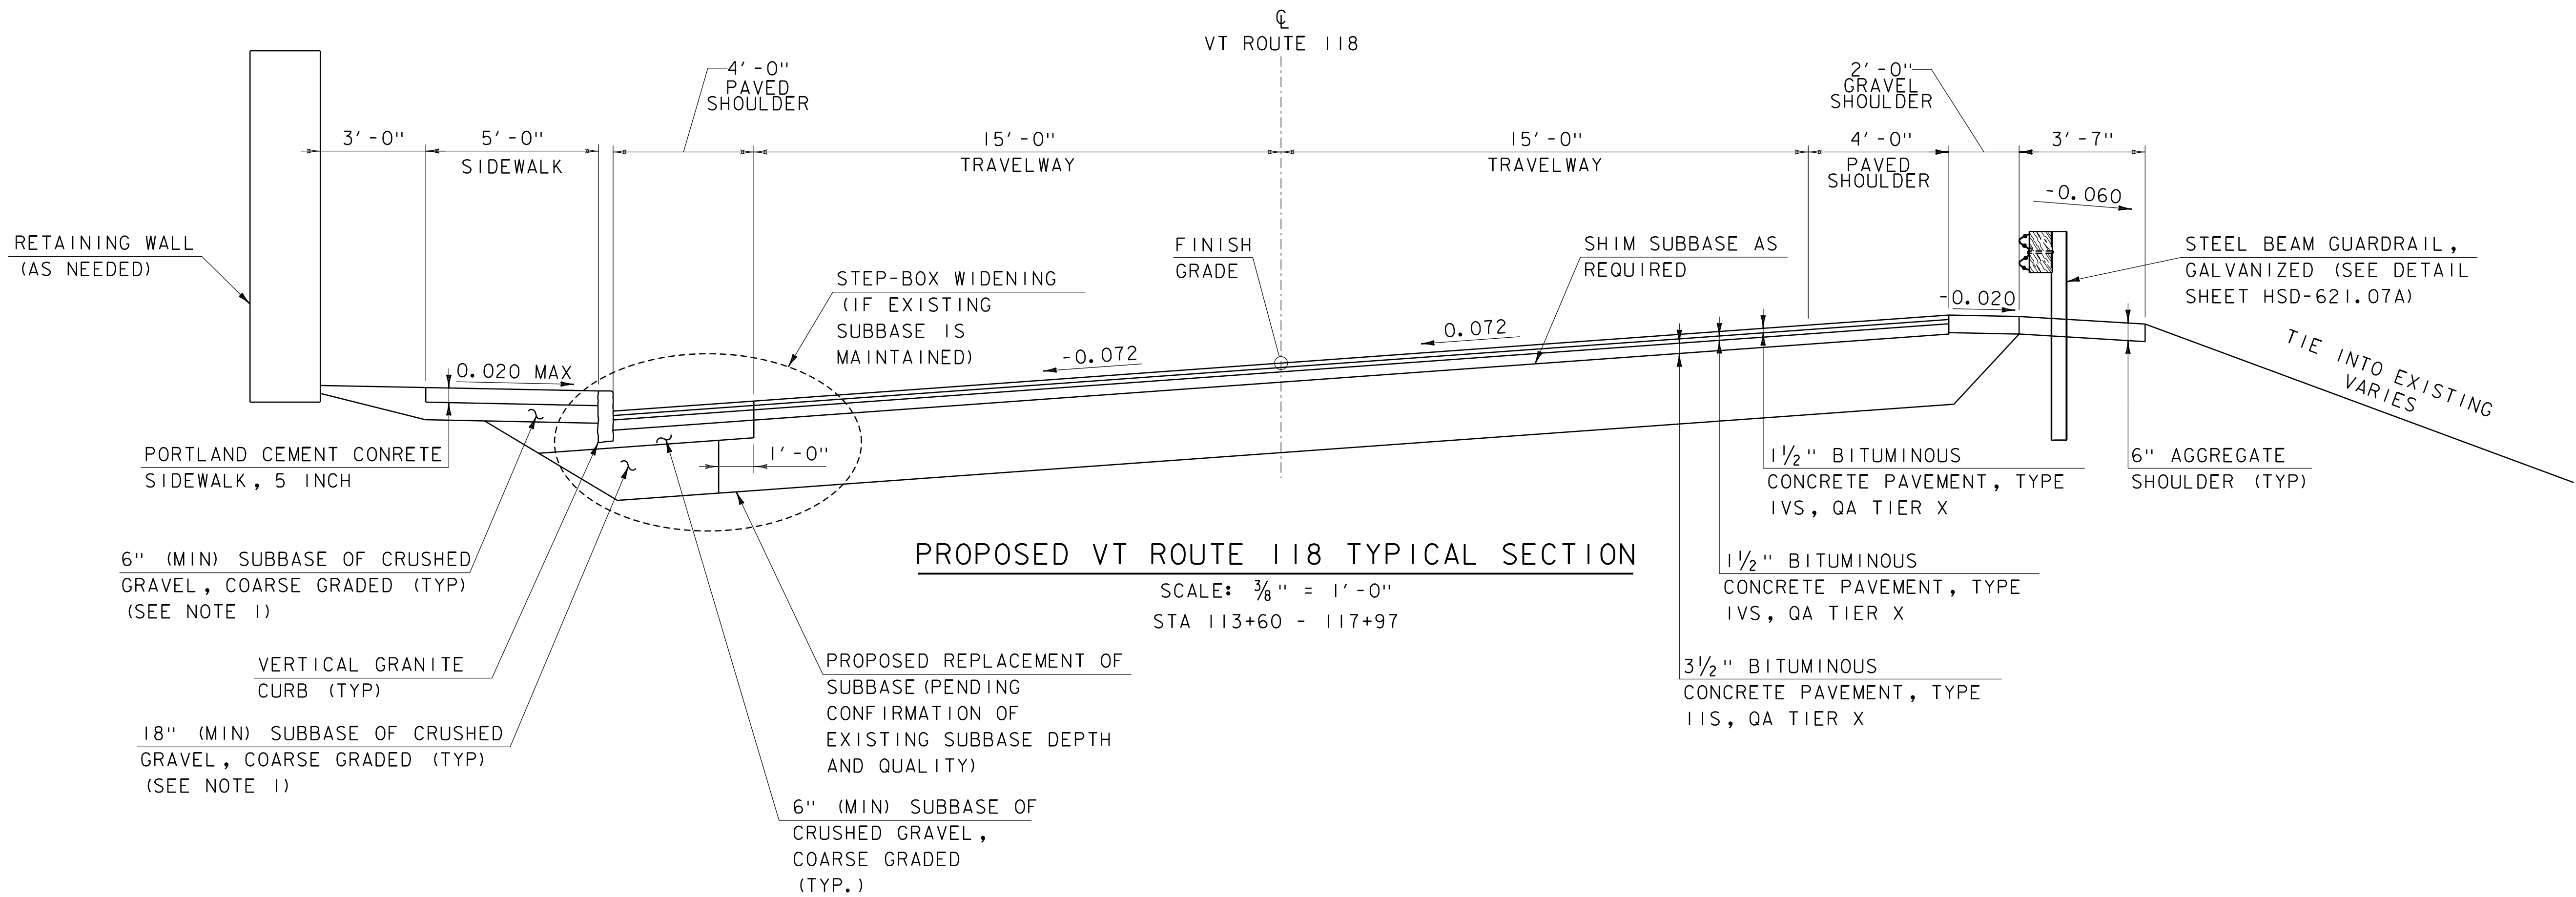

NOTES

1. THE MINIMUM CONCRETE DEPTH FOR SIDEWALKS CROSSING COMMERCIAL DRIVES WILL BE 8".
2. BEGIN PROJECT AND END PROJECT STATIONS AS SHOWN ON THE LAYOUT SHEETS CORRESPOND TO THE LIMITS OF SIDEWALK AND WIDENED ROADWAY SHOULDERS FOR THE PROJECT ARE INDEPENDENT OF THE VT 118 MATERIAL TRANSITIONS.

REV	DESCRIPTION	DATE

PROJECT NO.	DESIGNED	DRAWN	CHECKED	DATE
TAP TAZ1(5)	ZAR	ZAR	XXX	APRIL 2024
FILENAME	MODEL NAME	SCALE	AS SHOWN	
22129801000yp	10002			




**HOYLE
TANNER**


125 College Street, 4th Floor • Burlington, VT 05401
(802) 860-1331 • www.hoyletanner.com

TOWN OF MONTGOMERY MONTGOMERY, VERMONT	MONTGOMERY CENTER STREETSCAPE
ROADWAY TYPICAL SECTION (2 OF 2)	

PROJECT NO.	22.129801.00
SHEET NO.	
4	
SHEET 4 OF 38	

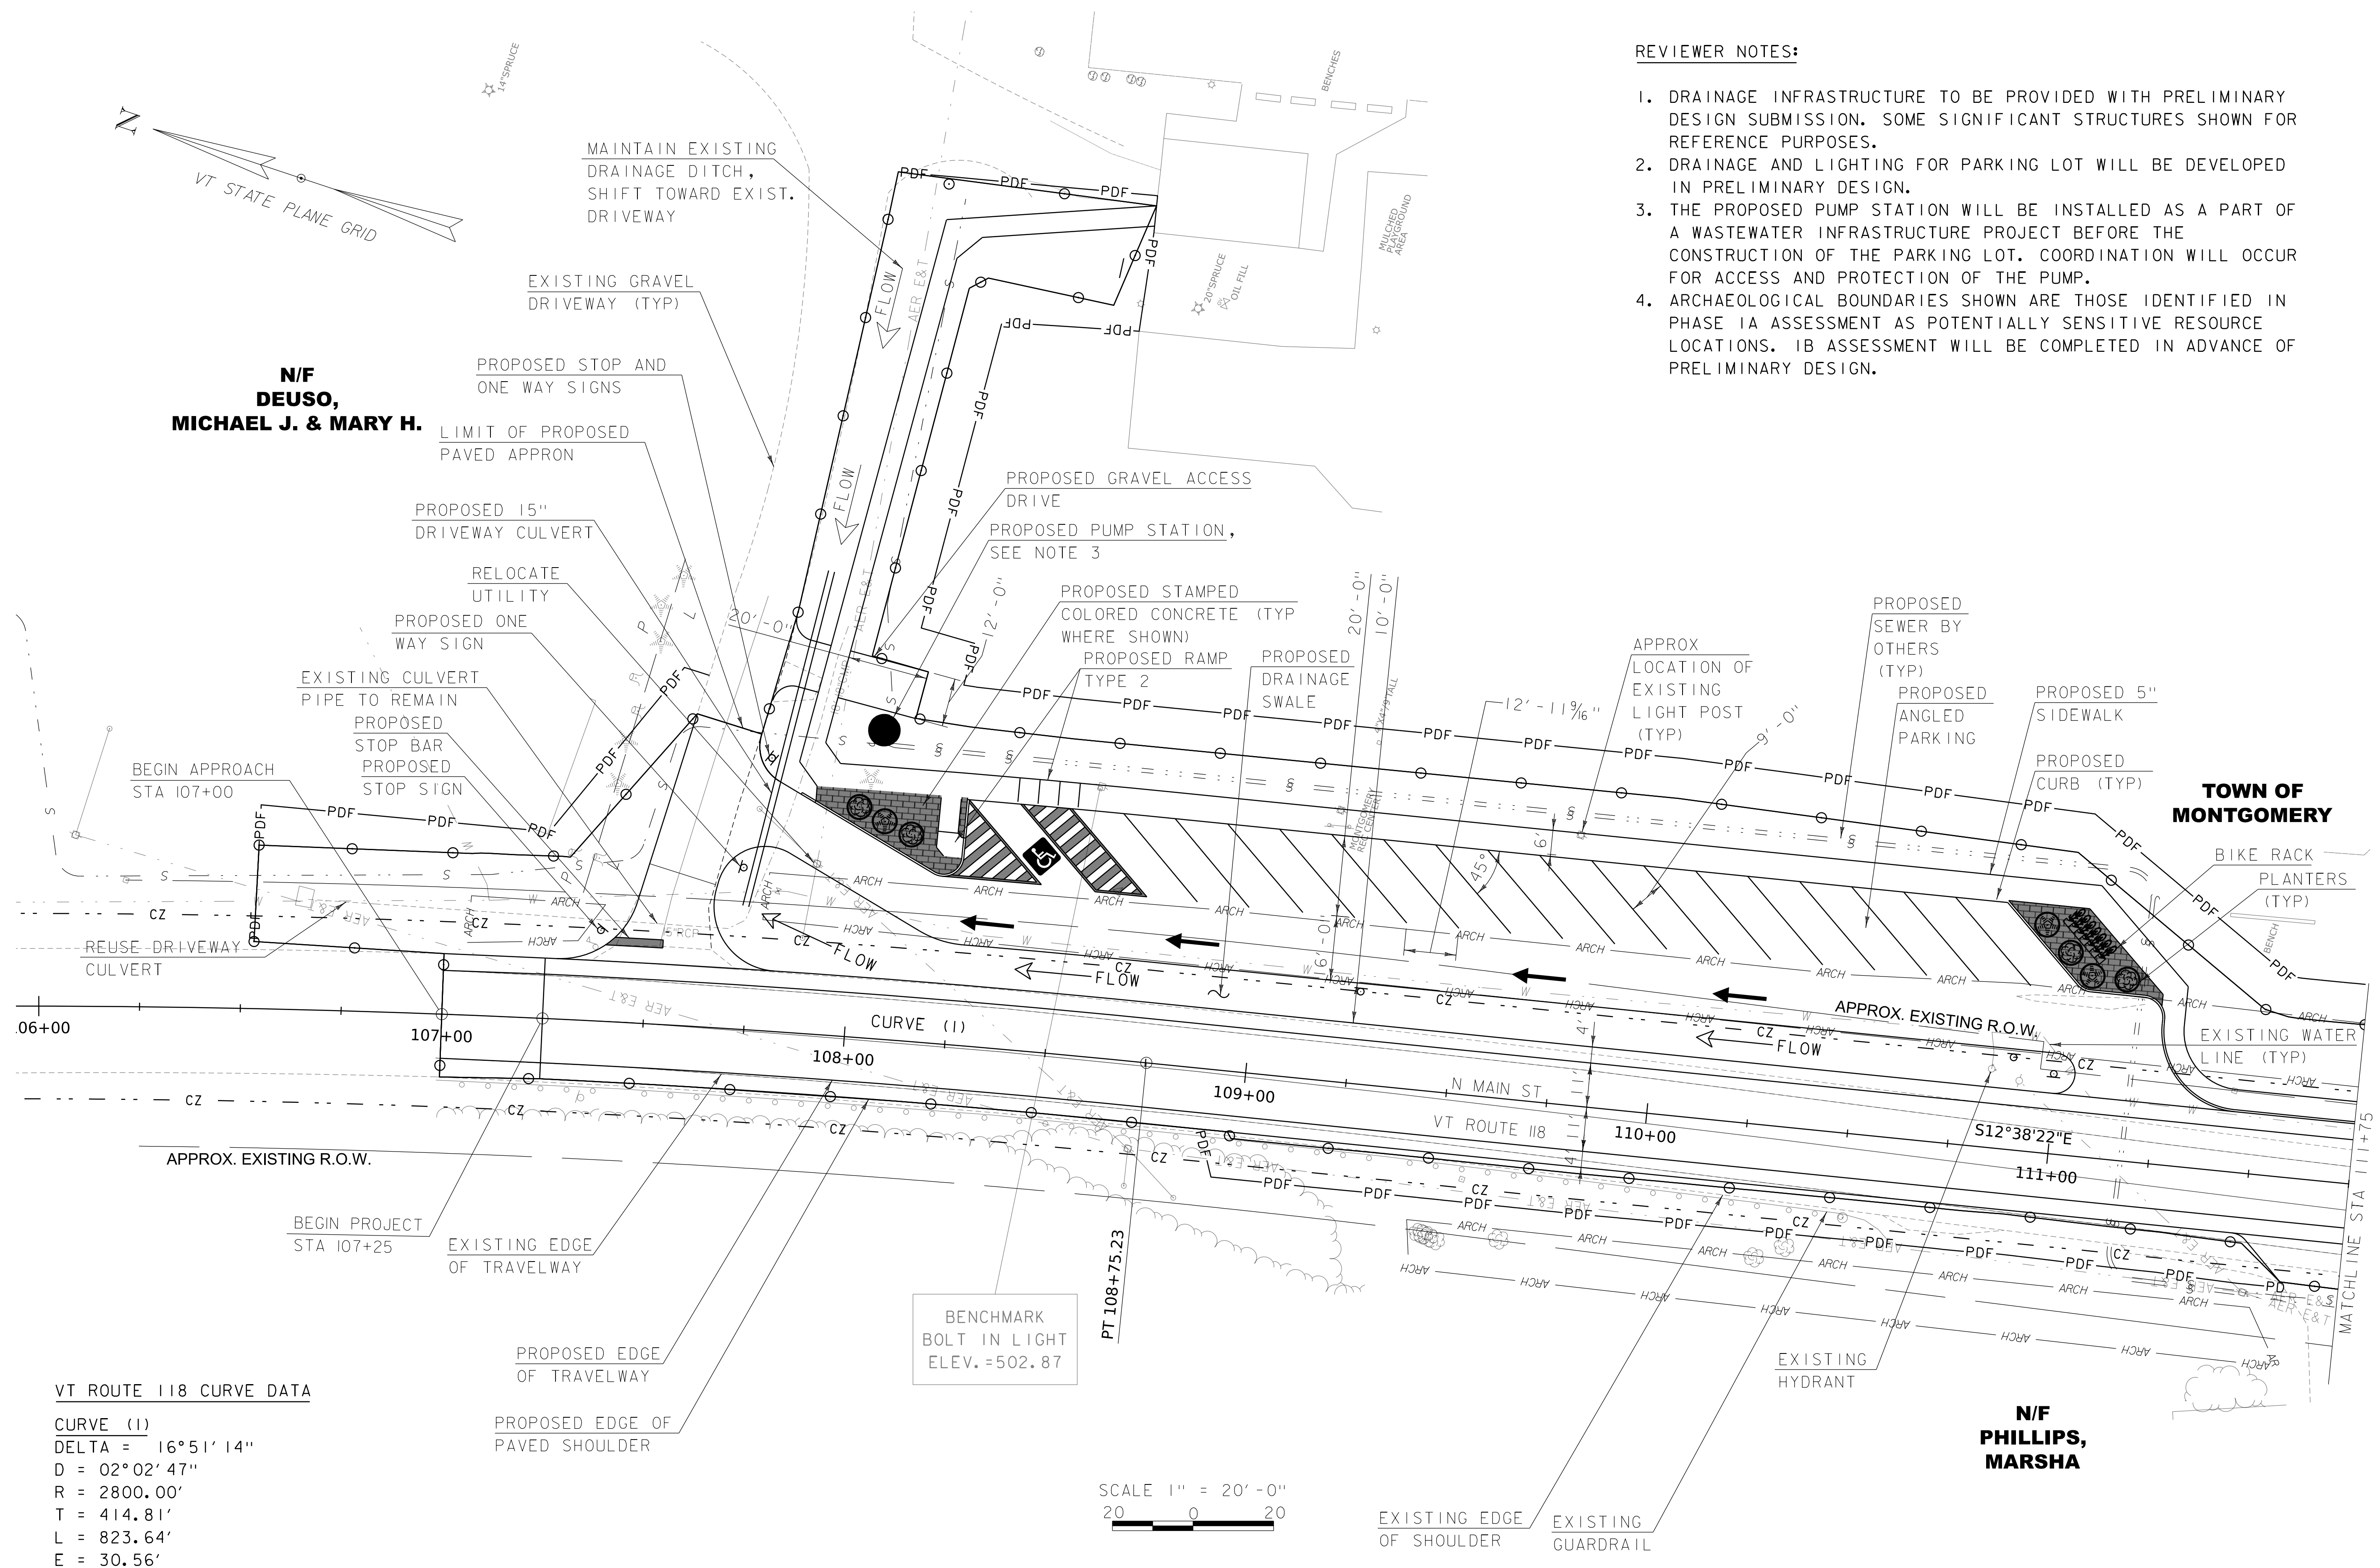

WAPT PROJECT NO.	TAP TAZ2(15)	DESIGNED	REV	DESCRIPTION	DATE
2212980100bdr_1b	ZAR				
MODEL NAME	lay01				
SCALE	AS SHOWN	XXX			
DATE	APRIL 2024				

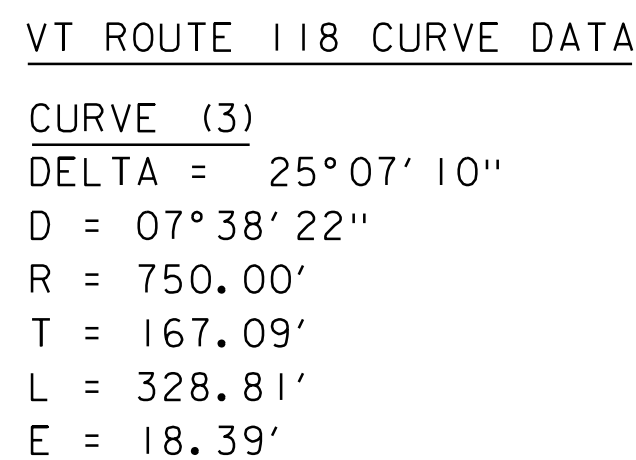


SCALE 1" = 20'-0"

1. DRAINAGE INFRASTRUCTURE TO BE PROVIDED WITH PRELIMINARY DESIGN SUBMISSION. SOME SIGNIFICANT STRUCTURES SHOWN FOR REFERENCE PURPOSES.
2. ARCHAEOLOGICAL SITE BOUNDARIES SHOWN ARE THOSE IDENTIFIED IN PHASE 1A ASSESSMENT AS POTENTIALLY SENSITIVE RESOURCE LOCATIONS. DRB ASSESSMENT WILL BE COMPLETED IN ADVANCE OF PRELIMINARY DESIGN.

TOWN OF MONTGOMERY
MONTGOMERY, VERMONT

MONTGOMERY CENTER STREETScape

LAYOUT SHEET (3 OF 7)

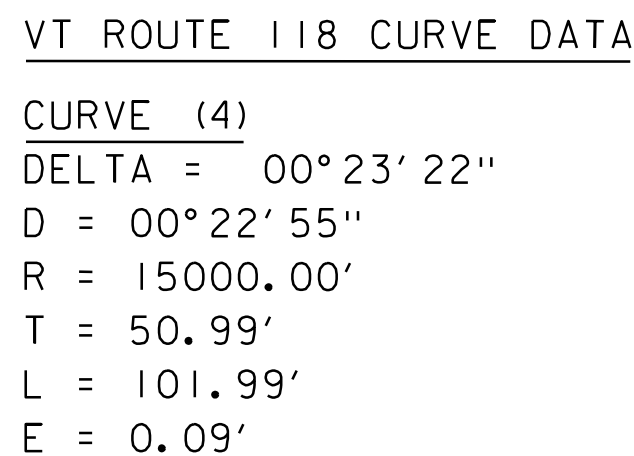

1. DRAINAGE INFRASTRUCTURE TO BE PROVIDED WITH PRELIMINARY DESIGN SUBMISSION. SOME SIGNIFICANT STRUCTURES SHOWN FOR REFERENCE PURPOSES.
2. SOME MAILBOX RELOCATIONS SHOWN FOR CONCEPTUAL PURPOSES. REMAINING MAILBOX RELOCATION TO BE COORDINATED IN PRELIMINARY DESIGN.
3. ARCHAEOLOGICAL BOUNDARIES SHOWN ARE THOSE IDENTIFIED IN PHASE 1A ASSESSMENT AS POTENTIALLY SENSITIVE RESOURCE LOCATIONS. 1B ASSESSMENT WILL BE COMPLETED IN ADVANCE OF PRELIMINARY DESIGN.

	REV	DESCRIPTION	DRAWING NO.	DATE

This document is prepared as an instrument of service and shall remain the property of Hoyle, Tanner. It may not be used, reproduced, disseminated or transferred in any manner, including electronically, for any other purpose than this project, without the written permission of Hoyle, Tanner.

VAOT PROJECT NO. TAP TA21(5)	FILENAME 2212980100bdr lay	DESIGNED ZAR
	MODEL NAME lay04	DRAWN ZAR
	SCALE AS SHOWN	CHECKED XXX
DATE APRIL 2024		

125 College Street, 4th Floor • Burlington, VT 05401
(802) 860-1331 • www.hoyletanner.com



TOWN OF MONTGOMERY
MONTGOMERY, VERMONT

MONTGOMERY CENTER STREETSCAPE


LAYOUT SHEET (4 OF 7)

PROJECT NO. 22.129801.00

SHEET NO.

8

SHEET 8 OF 38

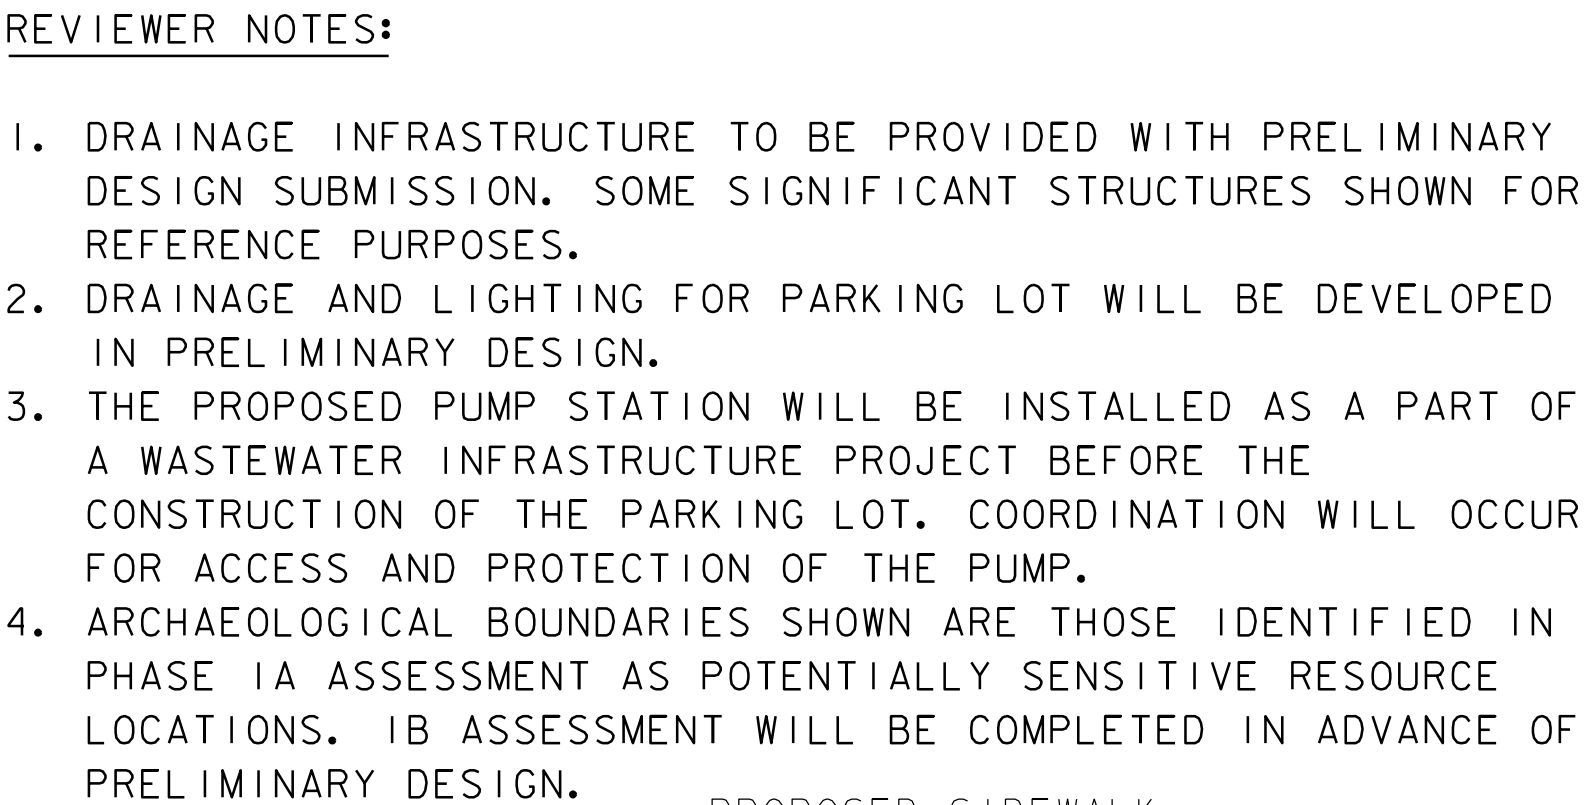

WACD PROJECT NO. TAP TAZ21(5)	DESIGNER	REV	DESCRIPTION	DRAWN BY	DATE
2212980100bdr_1a	ZAR				
MODEL NAME	DRAWN				
lay05	ZAR				
SCALE	CHECKED				
AS SHOWN	XXX				
DATE					
APRIL 2024					



**HOYLE
TANNER**

1125 College Street, 4th Floor • Burlington, VT 05401
(802) 860-1331 • www.hoyletanner.com

TOWN OF MONTGOMERY
MONTGOMERY, VERMONT

MONTGOMERY CENTER STREETScape

LAYOUT SHEET (5 OF 7)

1. DRAINAGE INFRASTRUCTURE TO BE PROVIDED WITH PRELIMINARY DESIGN SUBMISSION. SOME SIGNIFICANT STRUCTURES SHOWN FOR REFERENCE PURPOSES.
2. DRAINAGE AND LIGHTING FOR PARKING LOT WILL BE DEVELOPED IN PRELIMINARY DESIGN.
3. ARCHAEOLOGICAL BOUNDARIES SHOWN ARE THOSE IDENTIFIED IN PHASE 1A ASSESSMENT AS POTENTIALLY SENSITIVE RESOURCE LOCATIONS. 1B ASSESSMENT WILL BE COMPLETED IN ADVANCE OF PRELIMINARY DESIGN.

EXISTING FIRE
HYDRANT

EXISTING PAVED
DRIVEWAY

N/F
ROBITAILLE,
DEANNA

PROPOSED
CURB (TYP)

**N/F
HARNETT,
BRYAN E.**

EXISTING PAVED
DRIVEWAY

[illegible]

—PDF—

TEXTURED FLUSH CURB
ISLAND

**N/F
GREENWAY,
RHONDA M.**

STAMPED COLOR
CONCRETE (TYPE
WHERE SHOWN)

BIKE RACK

PC 131+52.26

CURVE (5)

134+00

135+00

136+00

MATCHLINE STA 136+50

N/F
DARLYN

EXISTING PAVED
DRIVEWAY

PROPOSED EDGE
OF TRAVELWAY

EXISTING EDGE
OF TRAVELWAY

PROPOSED EDGE OF
PAVED SHOULDER

EXISTING EDGE
OF SHOULDER

EXISTING PAVED
DRIVEWAY

	PROPOSED
	CURB (TYP)

EXISTING
SIGN (TYP)
N/F
CORRY TRUST

EXISTING GRAVEL
DRIVEWAY (TYP)

PROPOSED
SEWER BY
OTHERS
(TYP)

N/F
EMSQUARE INC.

CURVE (5)
DELTA = 00° 41' 16"
D = 00° 17' 11"
R = 20000.00'
T = 120.05'
L = 240.10'
E = 0.36'

SCALE 1" = 20'-0"

WAGT PROJECT NO. TAP 1A21(s)	DESIGNED FILENAME	BY	REV	DESCRIPTION	DATE
	2212212980100bdr	ZAR			
	MODEL NAME	ZAR			
	lay06				
	CHECKED				
	SCALE				
	AS SHOWN	XXX			

This document is prepared as an instrument of service and shall remain the property of Hoyle, Tanner. It may not be used, reproduced, disseminated or transferred in any manner, including electronically, for any other purpose than this project, without the written permission of Hoyle, Tanner.



125 College Street, 4th Floor • Burlington, VT 05401
(802) 860-1331 • www.hoyletanner.com

TOWN OF MONTGOMERY
MONTGOMERY, VERMONT

MONTGOMERY CENTER STREETSCAPE


LAYOUT SHEET (6 OF 7)

PROJECT NO.	22.129801.00
-------------	--------------


SHEET NO.

10

SHEET 10 OF 38

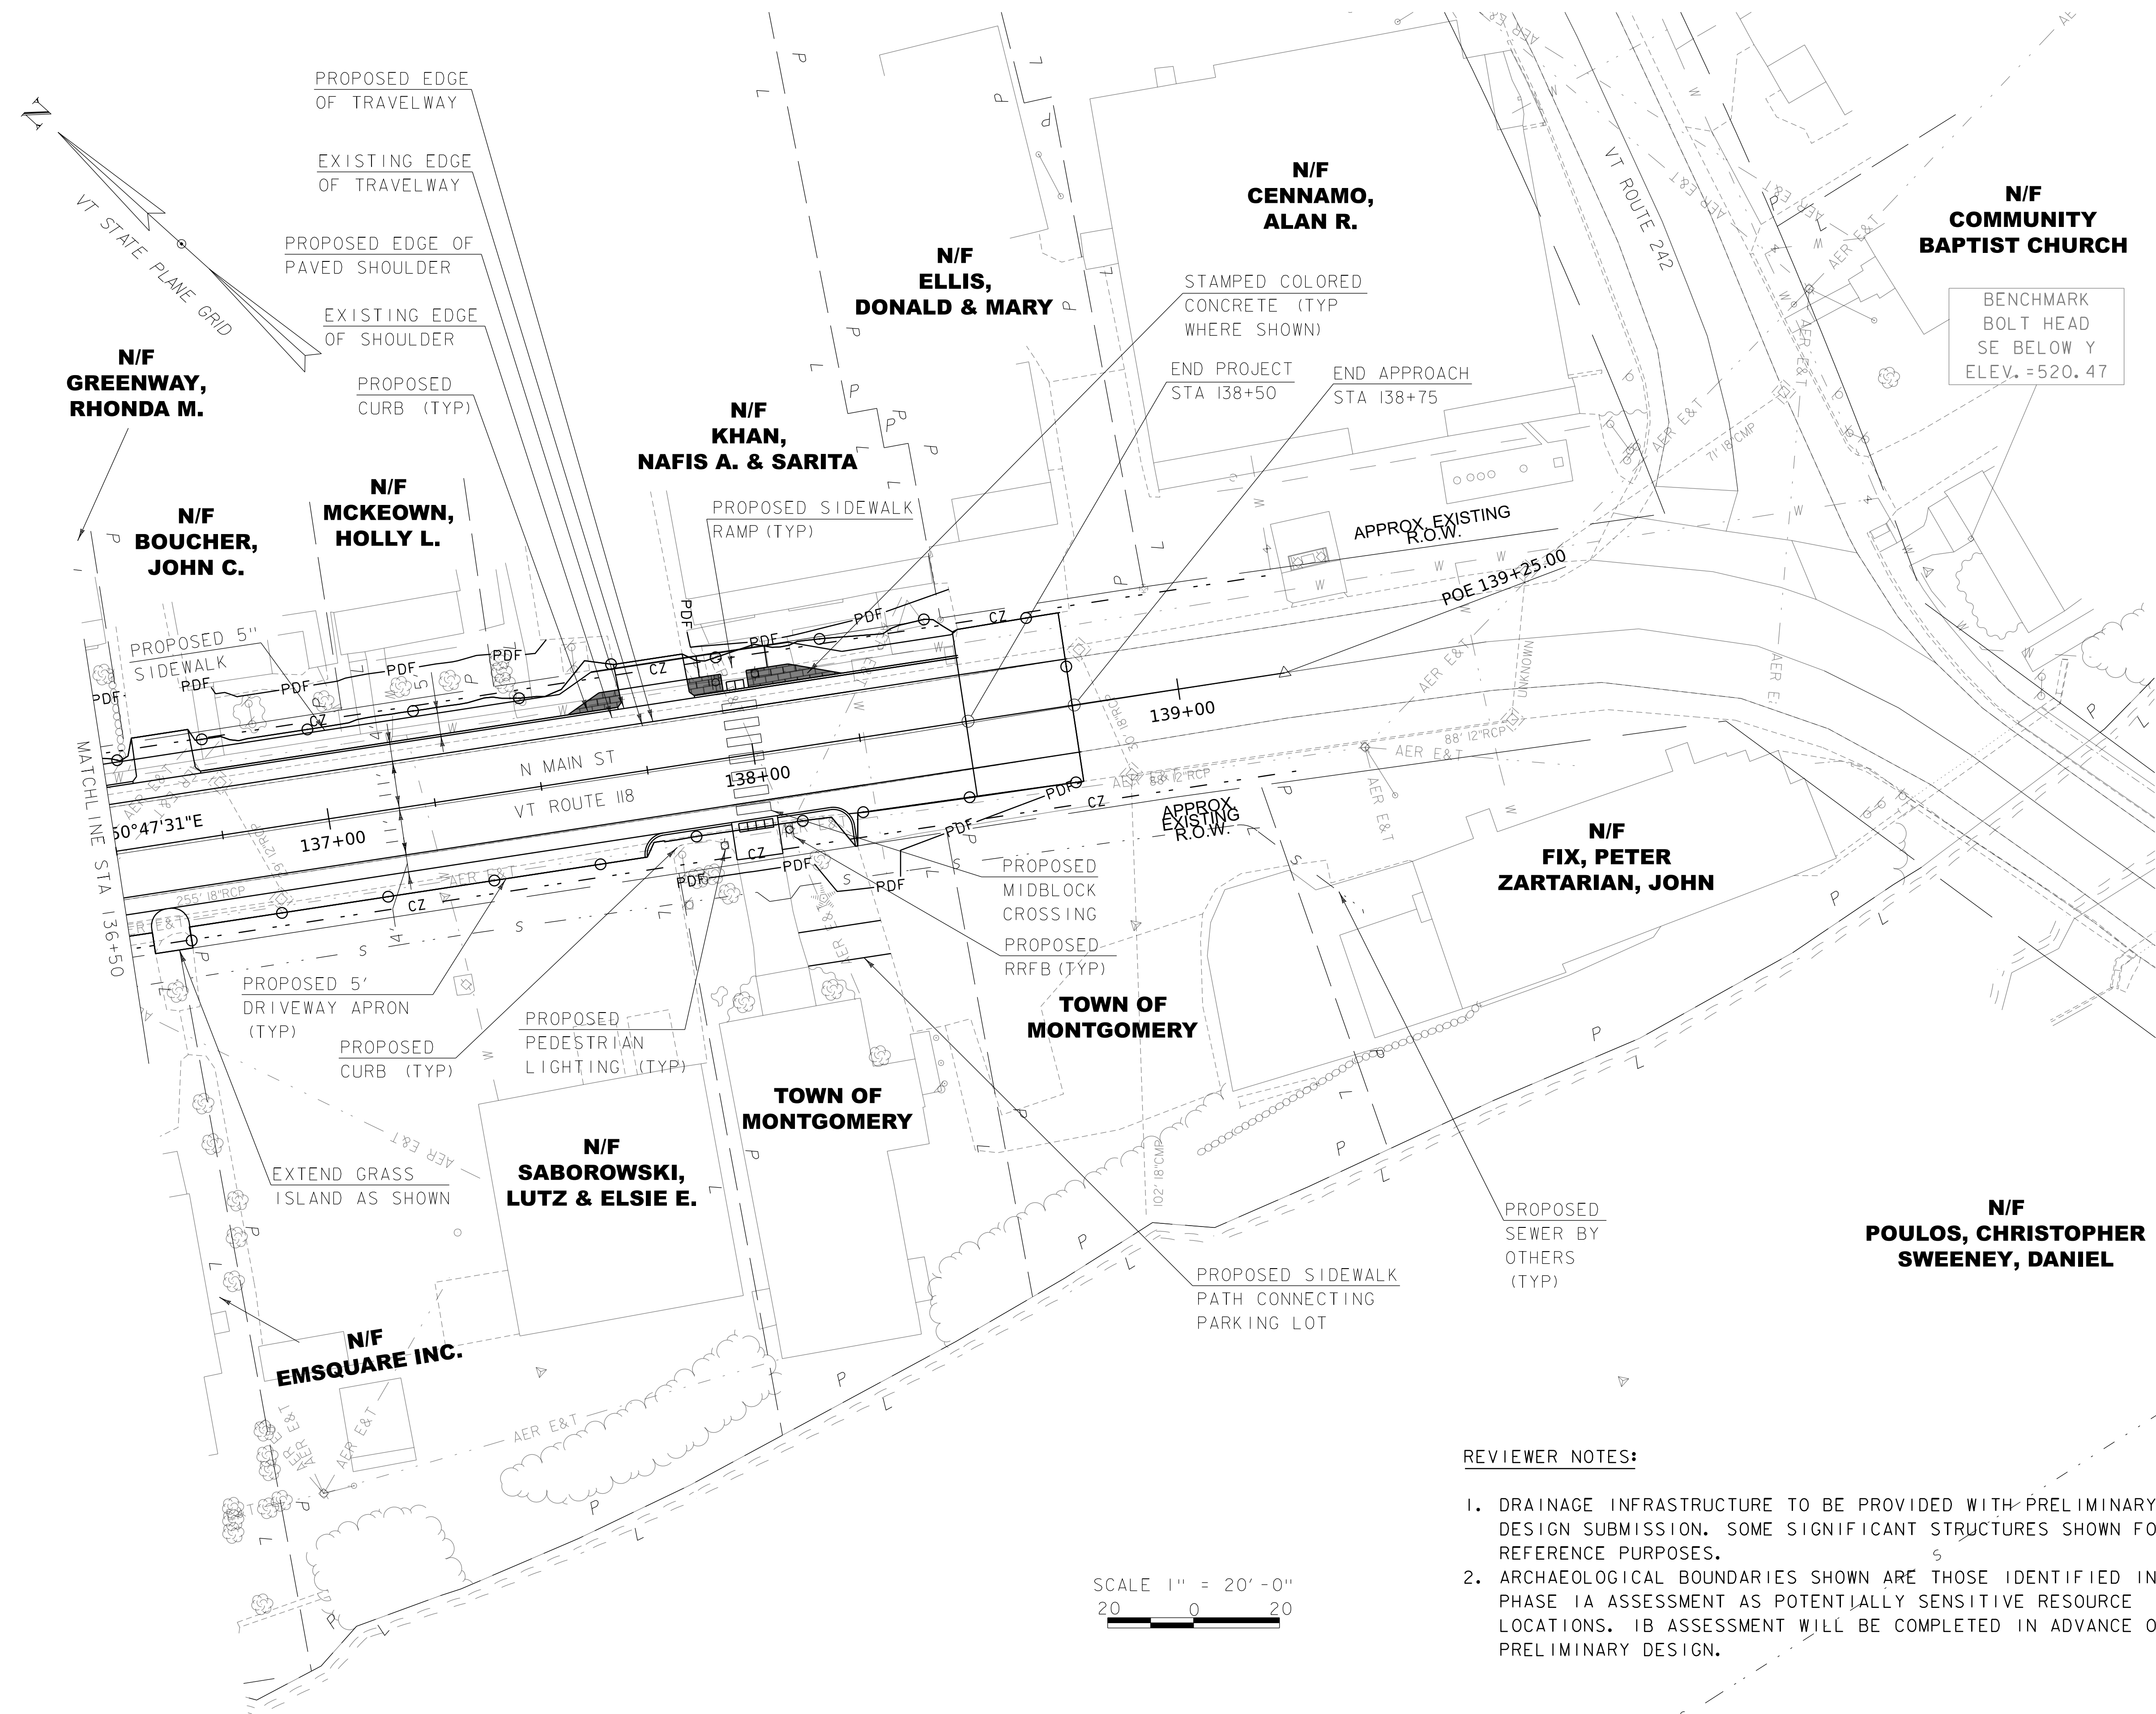

6/26/2024 2:07:02 PM V:\1_PROJECTS\Montgomery-VT22_129801_00-Montgomery-Center-Streetscape\2-CADD\CutSheets\2212980100pro.dgn

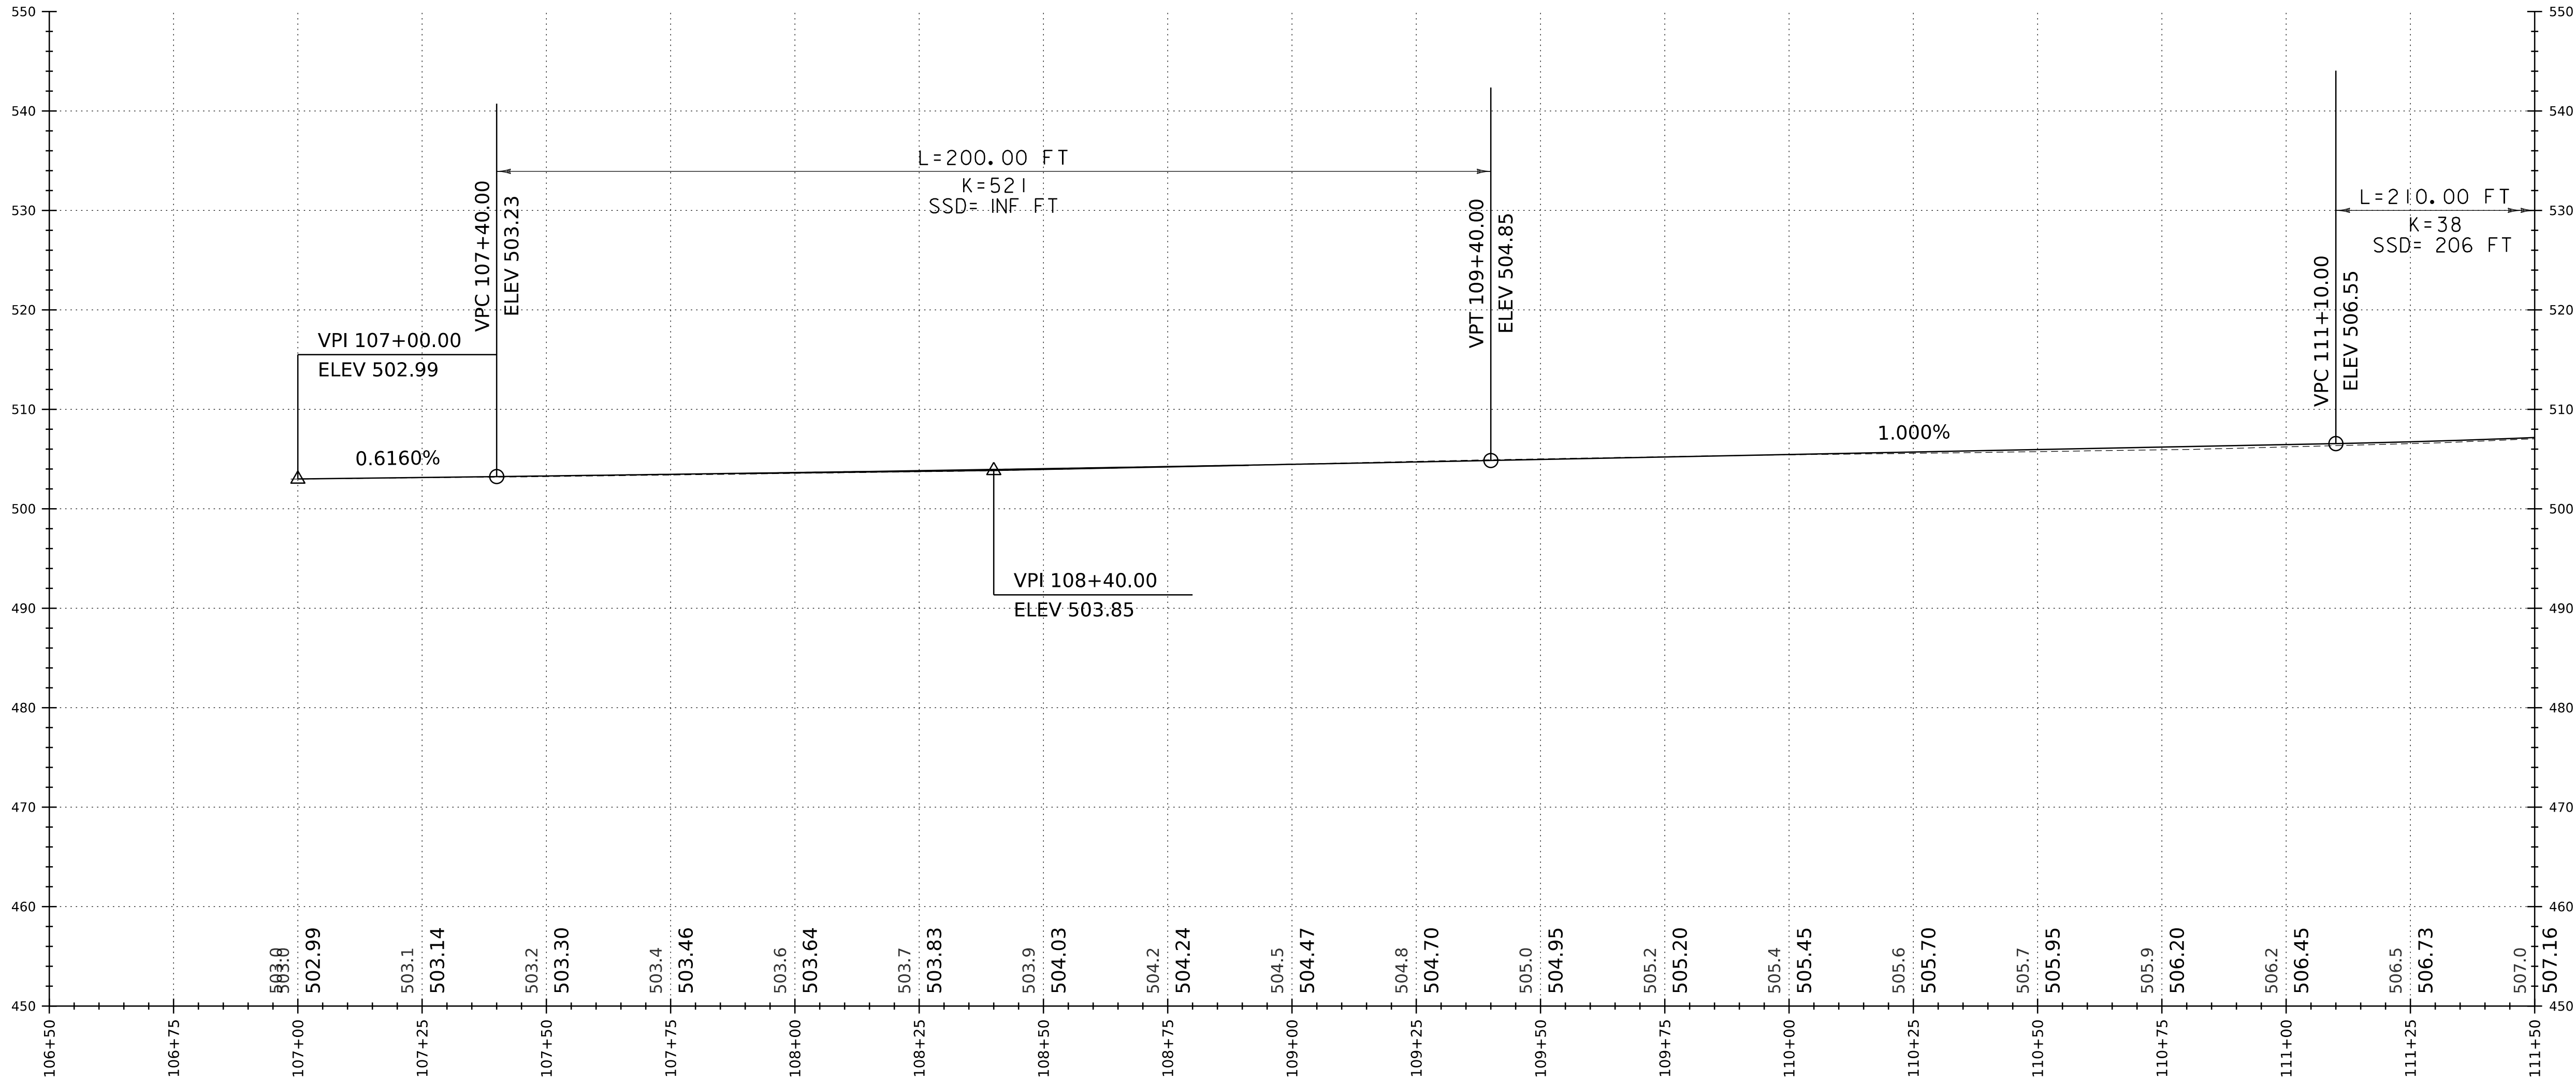

VT ROUTE 118 PROFILE

SCALE: HORIZONTAL 1" = 20'-0"
VERTICAL 1" = 10'-0"

TO BE INCLUDED IN PRELIMINARY PLANS


NOTE
GRADES SHOWN TO THE NEAREST TENTH ARE EXISTING GROUND ALONG C
GRADES SHOWN TO THE NEAREST HUNDREDTH ARE FINISH GRADE ALONG C

VT ROUTE 118 BANKING DIAGRAM

SCALE: HORIZONTAL 1" = 20'-0"

PROJECT NO. 22.129801.00		SHEET NO.																	
TOWN OF MONTGOMERY MONTGOMERY, VERMONT		12																	
MONTGOMERY CENTER STREETScape		SHEET 12 OF 38																	
VT 118 PROFILE SHEET (1 OF 7)																			
 125 College Street, 4th Floor • Burlington, VT 05401 (802) 860-1331 • www.hoyletanner.com		<table><tr><td>PROJECT NO.</td><td>TA21(5)</td><td>DATE</td><td>APRIL 2024</td></tr><tr><td>FILENAME</td><td>2212980100pro</td><td>DESIGNED</td><td>ZAR</td></tr><tr><td>MODEL NAME</td><td>pro01</td><td>DRAWN</td><td>ZAR</td></tr><tr><td>SCALE</td><td>AS SHOWN</td><td>CHECKED</td><td>XXX</td></tr></table> This document is prepared as an instrument of service and shall remain the property of Hoyle, Tanner. It may not be used, reproduced, disseminated or transferred in any manner, including electronically, for any other purpose than this project, without the written permission of Hoyle, Tanner.		PROJECT NO.	TA21(5)	DATE	APRIL 2024	FILENAME	2212980100pro	DESIGNED	ZAR	MODEL NAME	pro01	DRAWN	ZAR	SCALE	AS SHOWN	CHECKED	XXX
PROJECT NO.	TA21(5)	DATE	APRIL 2024																
FILENAME	2212980100pro	DESIGNED	ZAR																
MODEL NAME	pro01	DRAWN	ZAR																
SCALE	AS SHOWN	CHECKED	XXX																

6/26/2024
2:07:03 PM
\\11_PROJECTS\Montgomery-VT\22_129801_00-Montgomery-Center-Streetscape\2-CADD\CutSheets\2212980100pro.dgn

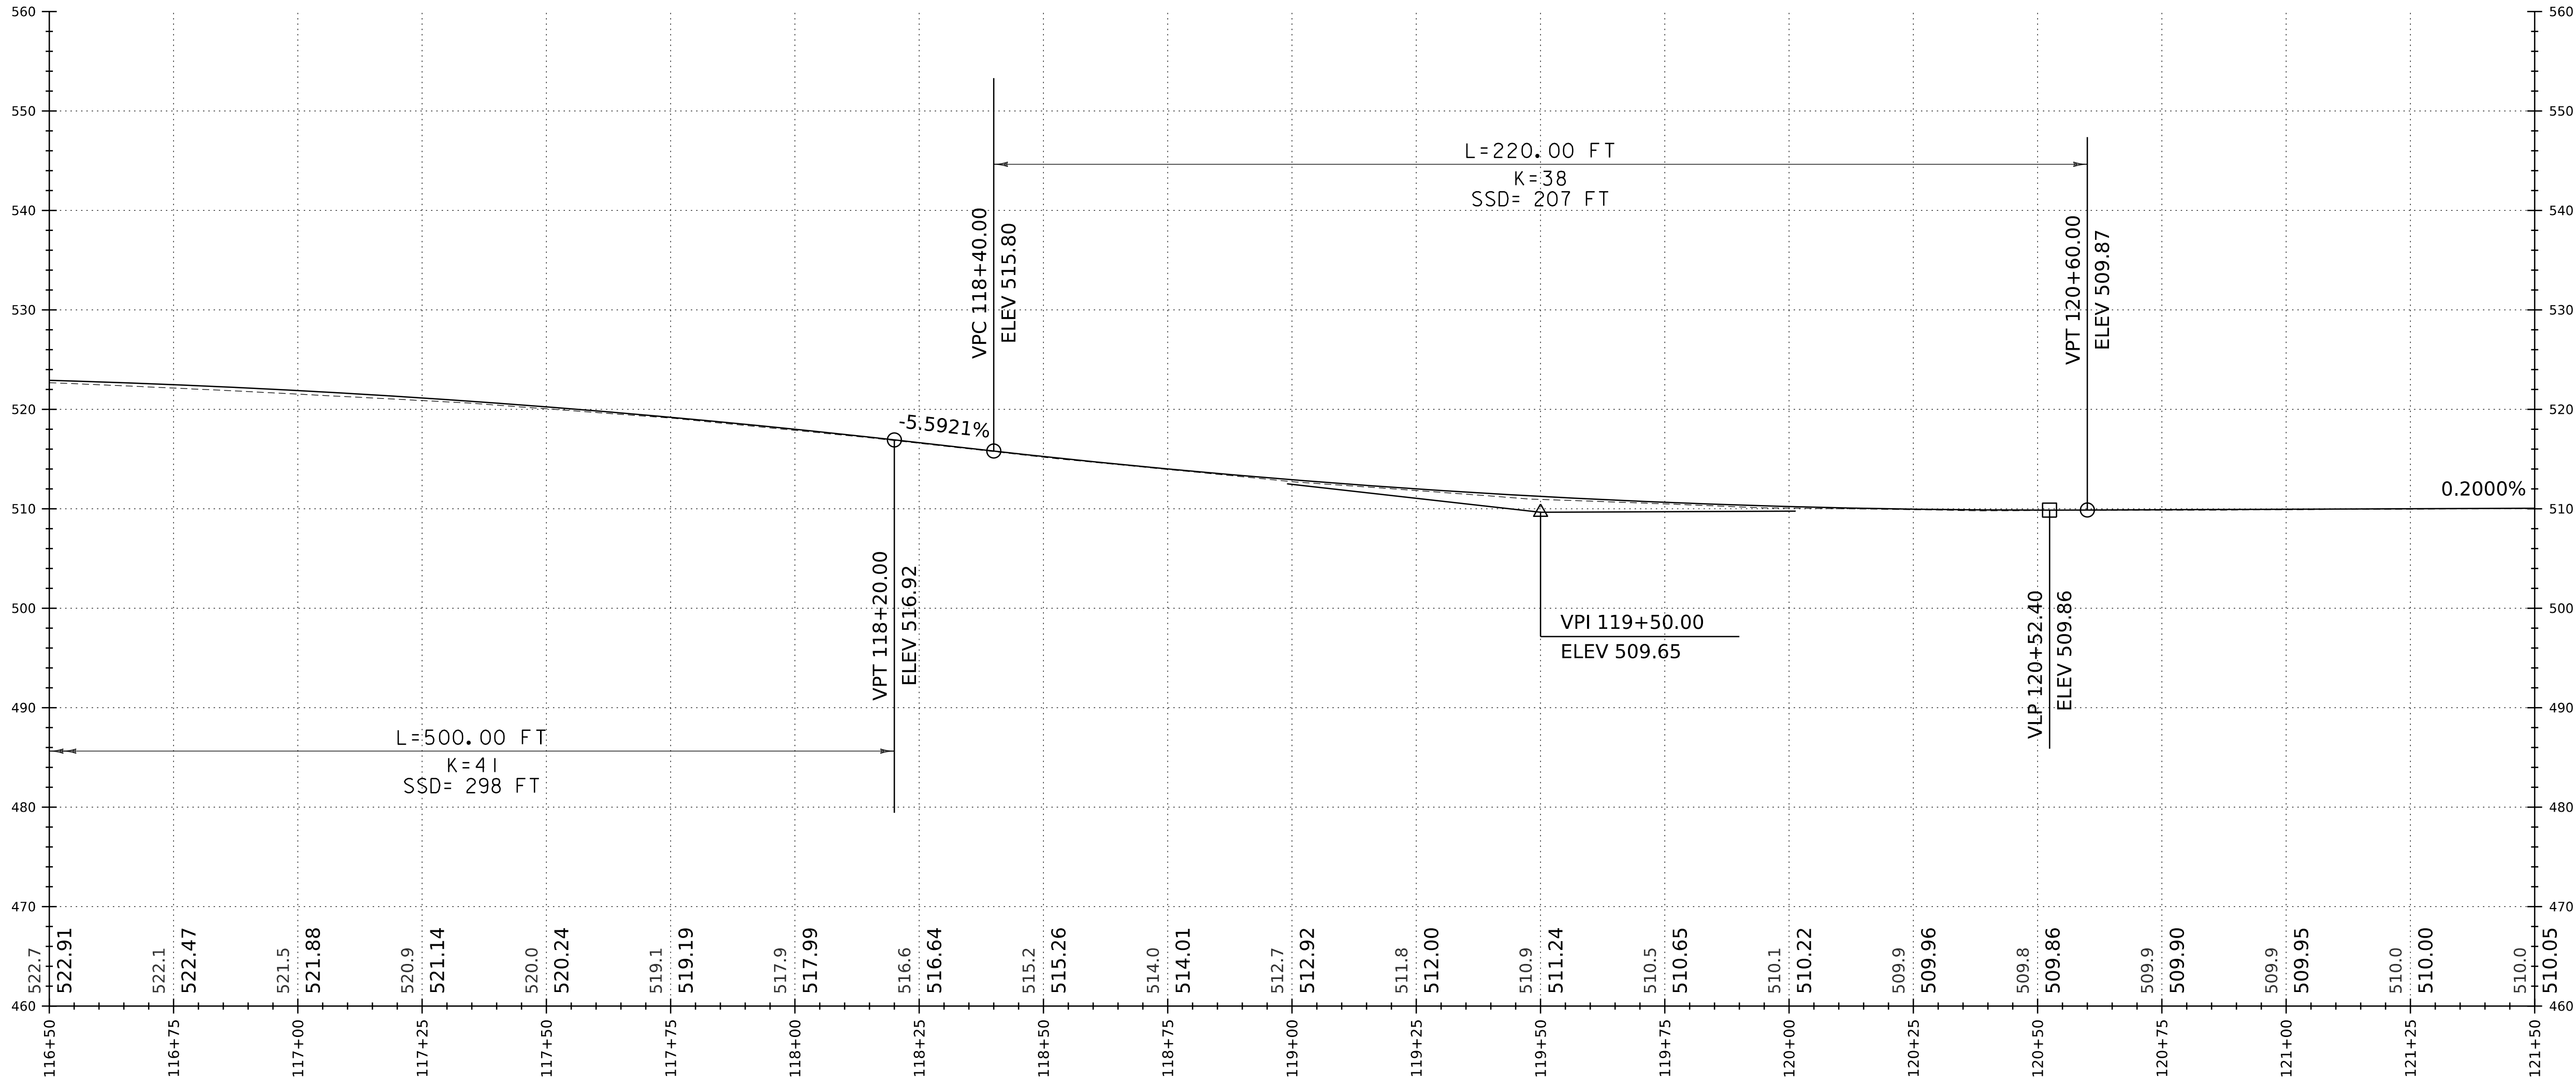

VT ROUTE 118 PROFILE

SCALE: HORIZONTAL 1" = 20' -0"
VERTICAL 1" = 10' -0"

TO BE INCLUDED IN PRELIMINARY PLANS


NOTE
GRADES SHOWN TO THE NEAREST
TENTH ARE EXISTING GROUND ALONG C
GRADES SHOWN TO THE NEAREST
HUNDREDTH ARE FINISH GRADE ALONG C

VT ROUTE 118 BANKING DIAGRAM

SCALE: HORIZONTAL 1" = 20' -0"

PROJECT NO. 22.129801.00		SHEET NO.	
TOWN OF MONTGOMERY MONTGOMERY, VERMONT		14	
MONTGOMERY CENTER STREETSCAPE		SHEET 14 OF 38	
VT 118 PROFILE SHEET (3 OF 7)			
125 College Street, 4th Floor • Burlington, VT 05401 (802) 860-1331 • www.hoyletanner.com			
VOCT PROJECT NO. TAP TA21(5)		REV	
FILENAME 2212980100pro		DESIGNER ZAR	
MODEL NAME pro03		DRAWN ZAR	
SCALE XXX		CHECKED XXX	
AS SHOWN		DATE APRIL 2024	
This document is prepared as an instrument of service and shall remain the property of Hoyle, Tanner. It may not be used, reproduced, disseminated or transferred in any manner, including electronically, for any other purpose than this project, without the written permission of Hoyle, Tanner.			
DESCRIPTION		DATE	

6/26/2024
2:07:03 PM
\\11_PROJECTS\Montgomery\VT22_129801_00-Montgomery-Center-Streetscape\2-CADD\OutSheets\2212980100pro.dgn

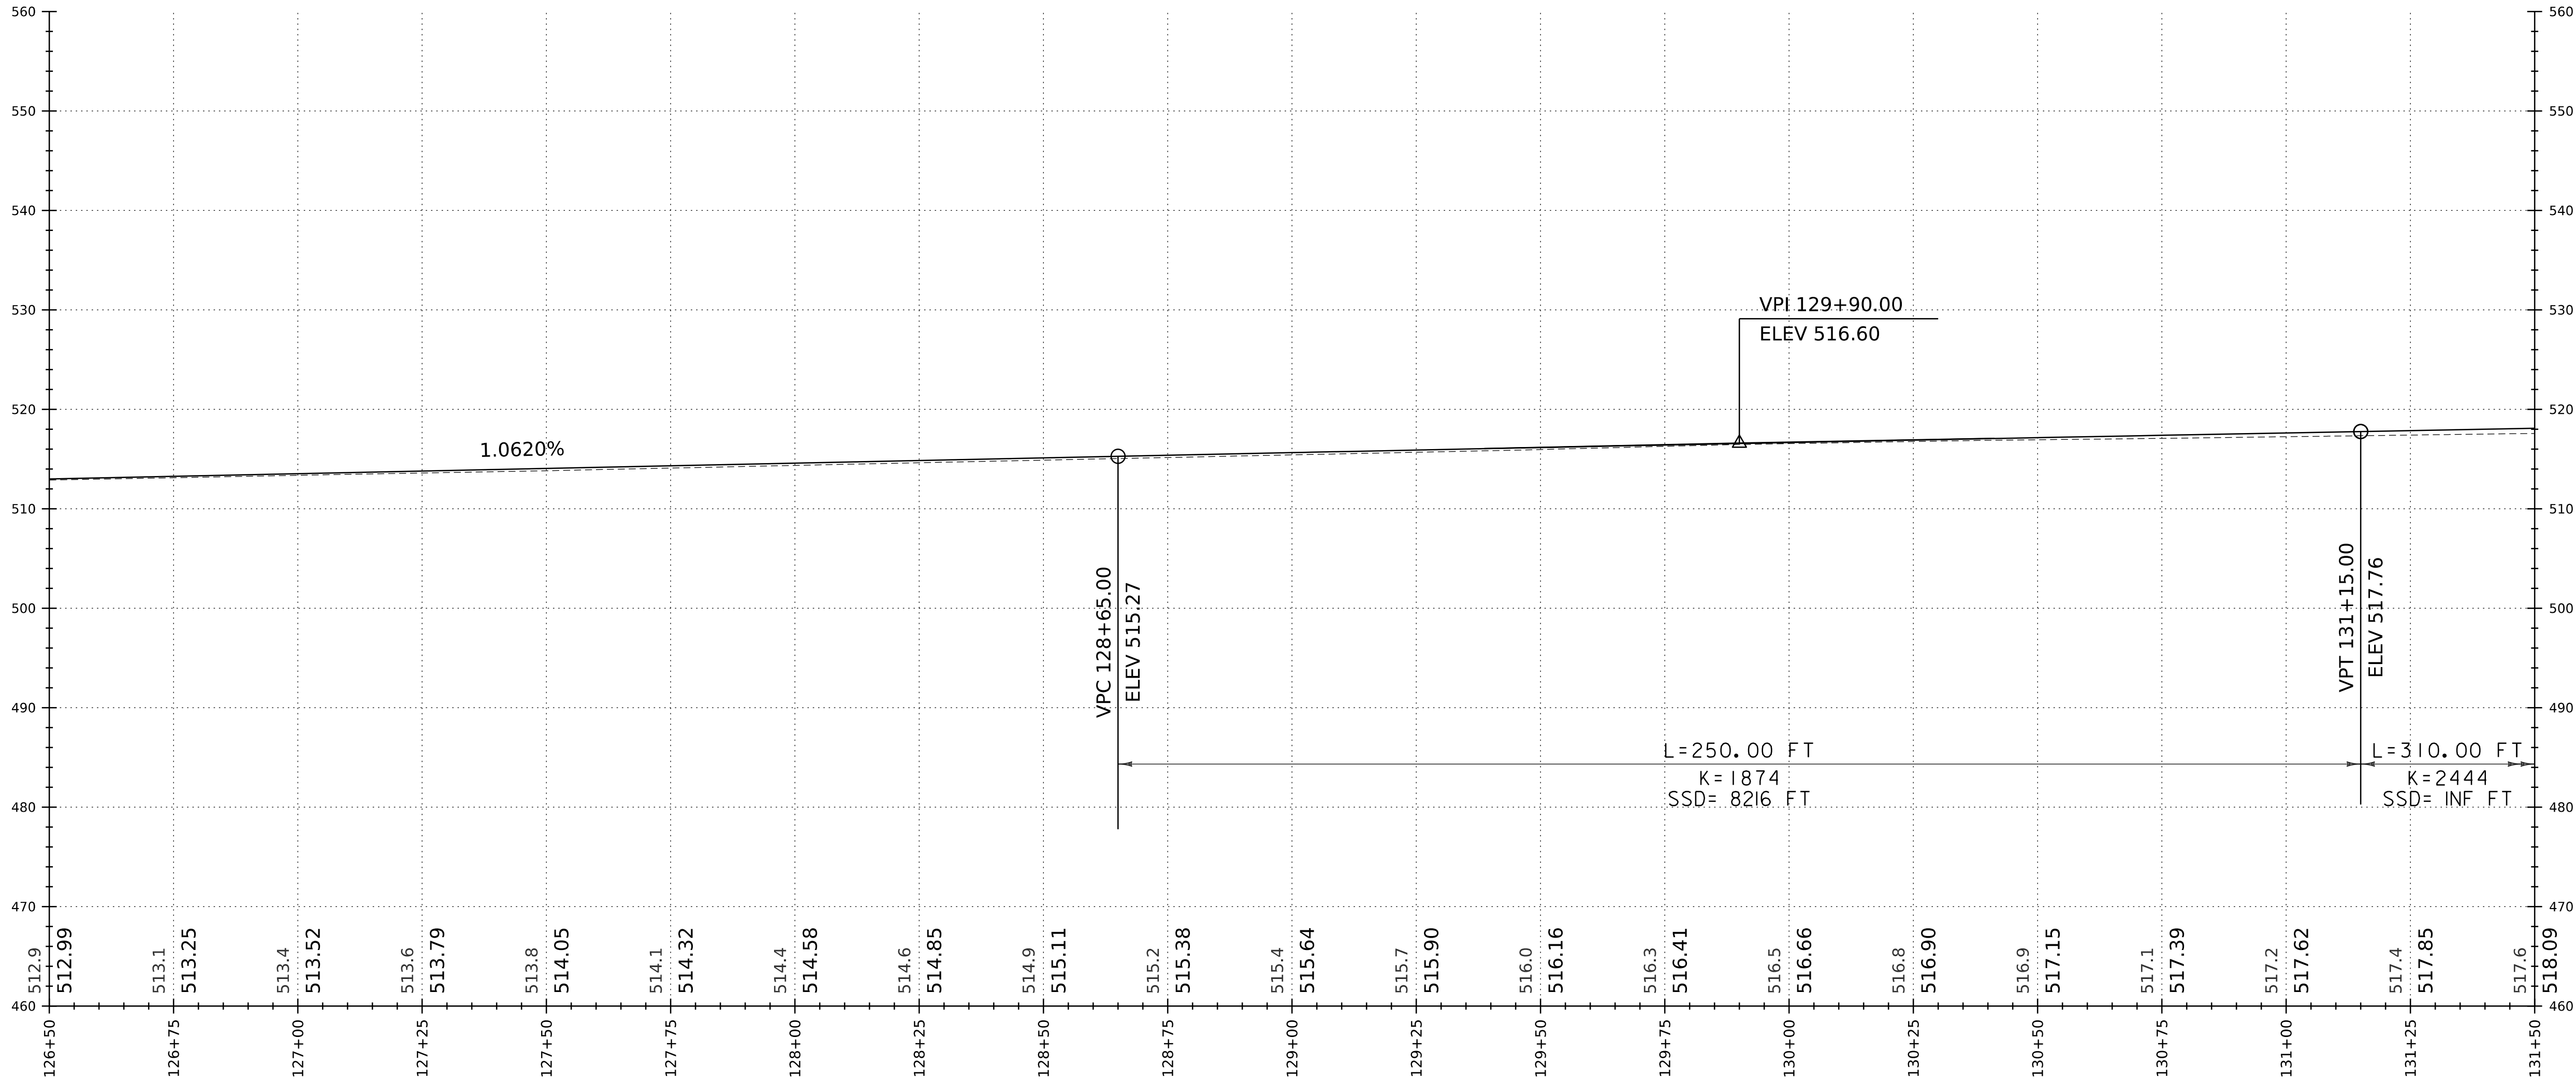

VT ROUTE 118 PROFILE

SCALE: HORIZONTAL 1" = 20' -0"
VERTICAL 1" = 10' -0"

NOTE
GRADES SHOWN TO THE NEAREST
TENTH ARE EXISTING GROUND ALONG C
GRADES SHOWN TO THE NEAREST
HUNDREDTH ARE FINISH GRADE ALONG C

TO BE INCLUDED IN PRELIMINARY PLANS

VT ROUTE 118 BANKING DIAGRAM

SCALE: HORIZONTAL 1" = 20' -0"

TOWN OF MONTGOMERY
MONTGOMERY, VERMONT

MONTGOMERY CENTER STREETSCAPE

VT 118 PROFILE SHEET (5 OF 7)

PROJECT NO. 22.129801.00

SHEET NO. 16

SHEET 16 OF 38

VOGT PROJECT NO.
TAP TA21(5)

FILENAME
2212980100pro

MODEL NAME
pro05

SCALE
AS SHOWN

CHECKED
XXX

DATE
APRIL 2024

DESIGNED
ZAR

DRAWN
ZAR

DATE
APRIL 2024

DATE
APRIL 2024

DESCRIPTION

DATE


DRWNG
REV
BY

DATE

This document is prepared as an instrument of service and shall remain the property of Hoyle, Tanner. It may not be used, reproduced, disseminated or transferred in any manner, including electronically, for any other purpose than this project, without the written permission of Hoyle, Tanner.

125 College Street, 4th Floor • Burlington, VT 05401
(802) 860-1331 • www.hoyletanner.com

6/26/2024
2:07:04 PM
V:\1_PROJECTS\Montgomery\VT22_129801_00+Montgomery-Center-Streetscape\2-CADD\OutSheets\2212980100pro.dgn

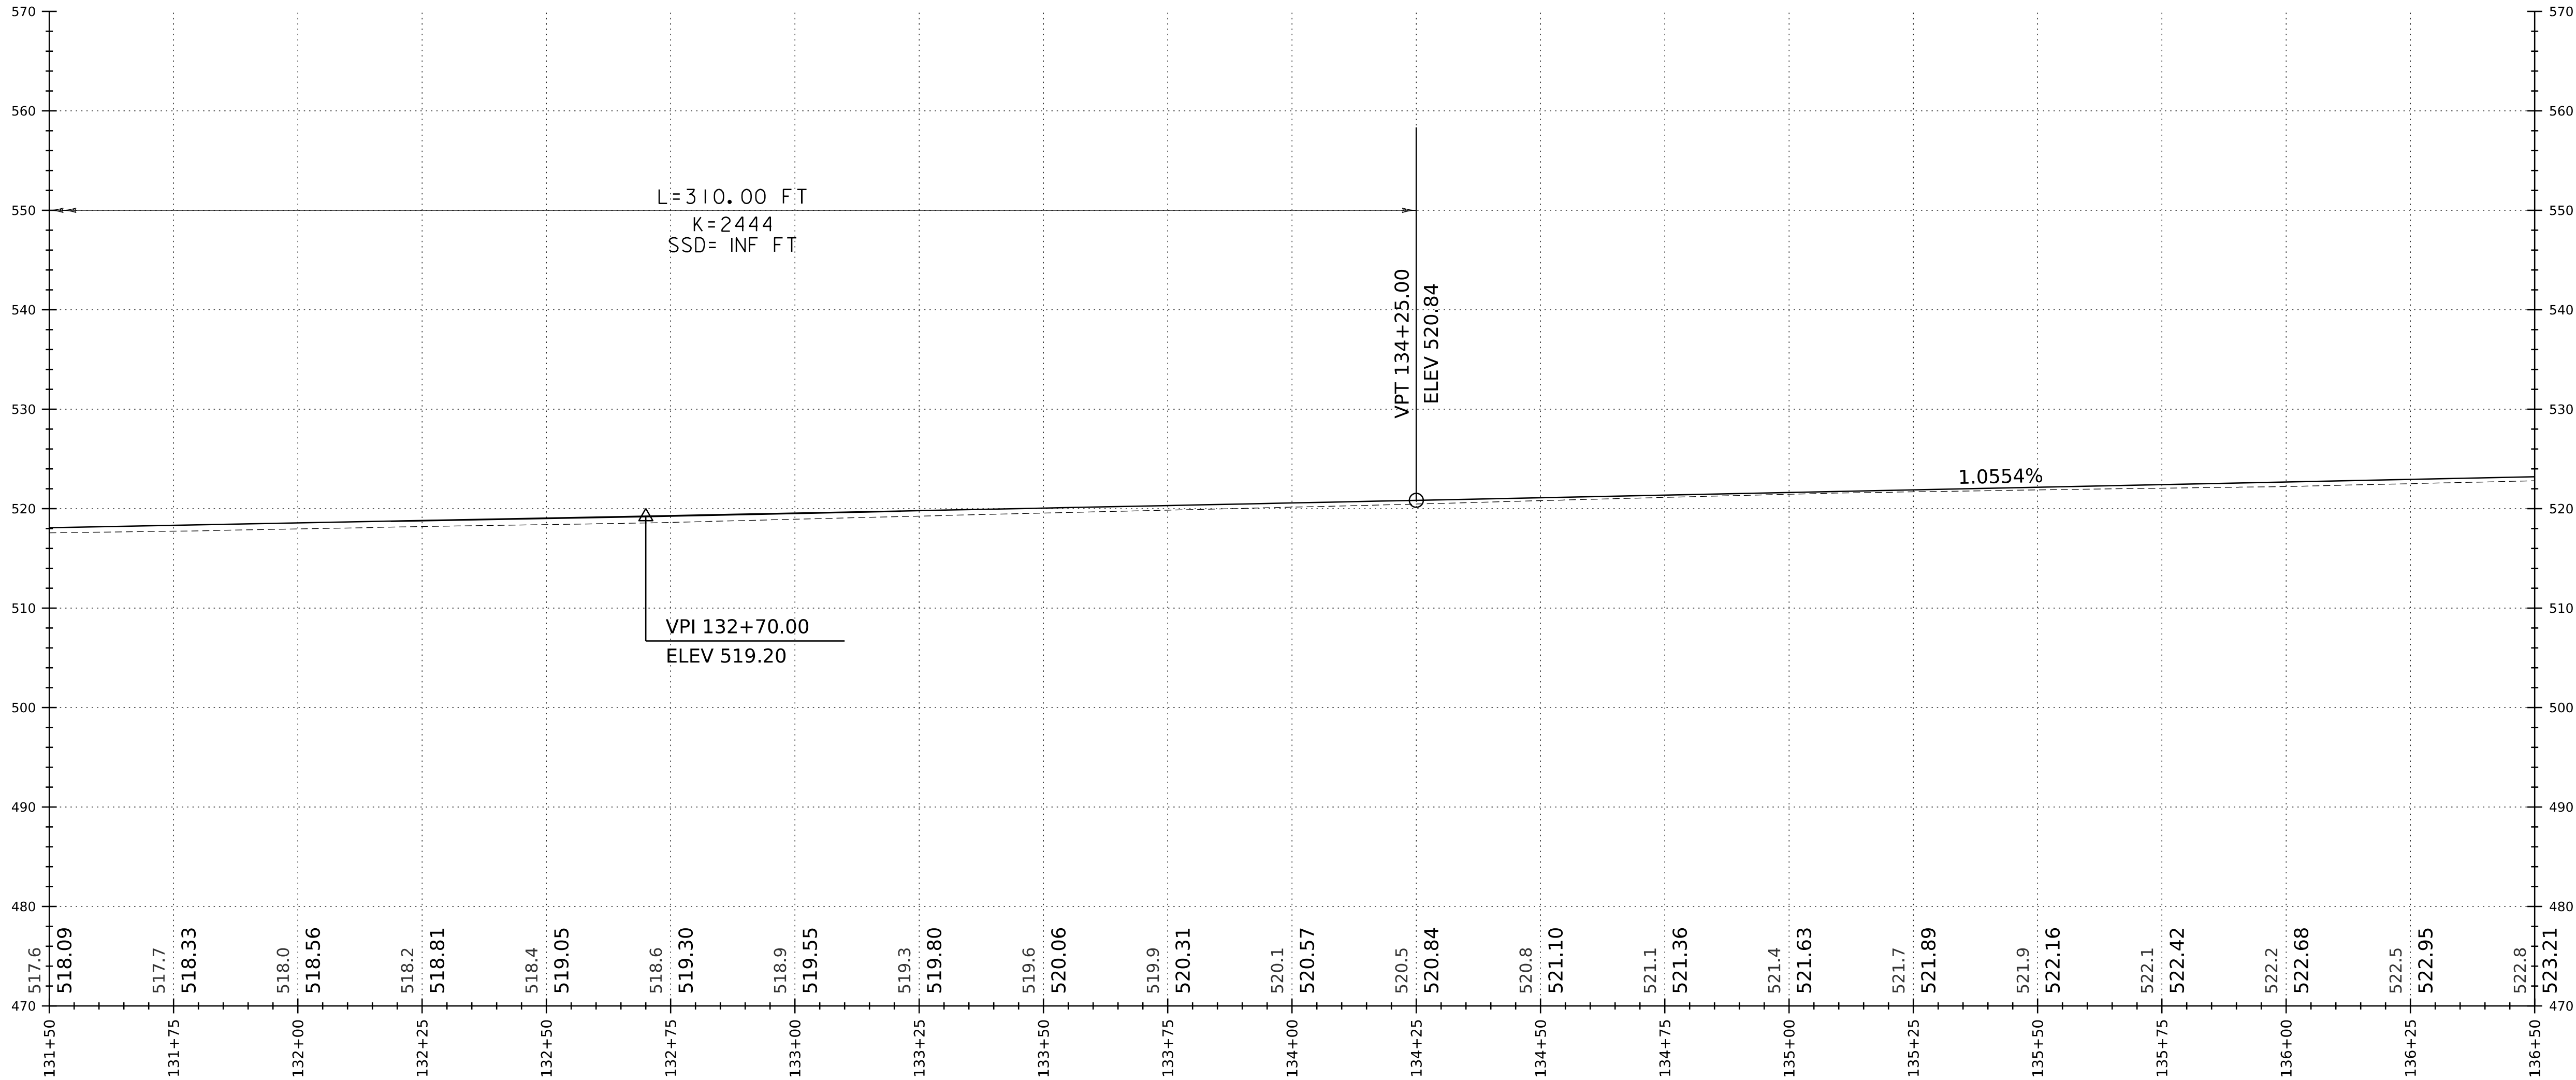

VT ROUTE 118 PROFILE

SCALE: HORIZONTAL 1" = 20' -0"
VERTICAL 1" = 10' -0"

TO BE INCLUDED IN PRELIMINARY PLANS

NOTE
GRADES SHOWN TO THE NEAREST TENTH ARE EXISTING GROUND ALONG CL
GRADES SHOWN TO THE NEAREST HUNDREDTH ARE FINISH GRADE ALONG CL

VT ROUTE 118 BANKING DIAGRAM

SCALE: HORIZONTAL 1" = 20' -0"

TOWN OF MONTGOMERY
MONTGOMERY, VERMONT

MONTGOMERY CENTER STREETSCAPE

VT 118 PROFILE SHEET (6 OF 7)

PROJECT NO. 22.129801.00

SHEET NO. 17

SHEET 17 OF 38

HOYLE
TANNER

125 College Street, 4th Floor • Burlington, VT 05401
(802) 860-1331 • www.hoyletanner.com

PROJECT NO. TAP TA21(5)

FILENAME 2212980100pro

MODEL NAME 2212980100pro

SCALE XXX

AS SHOWN

DATE APRIL 2024

REV

DESCRIPTION

DATE


DESIGNED ZAR

DRAWN ZAR

CHECKED XXX

DATE

This document is prepared as an instrument of service and shall remain the property of Hoyle, Tanner. It may not be used, reproduced, disseminated or transferred in any manner, including electronically, for any other purpose than this project, without the written permission of Hoyle, Tanner.

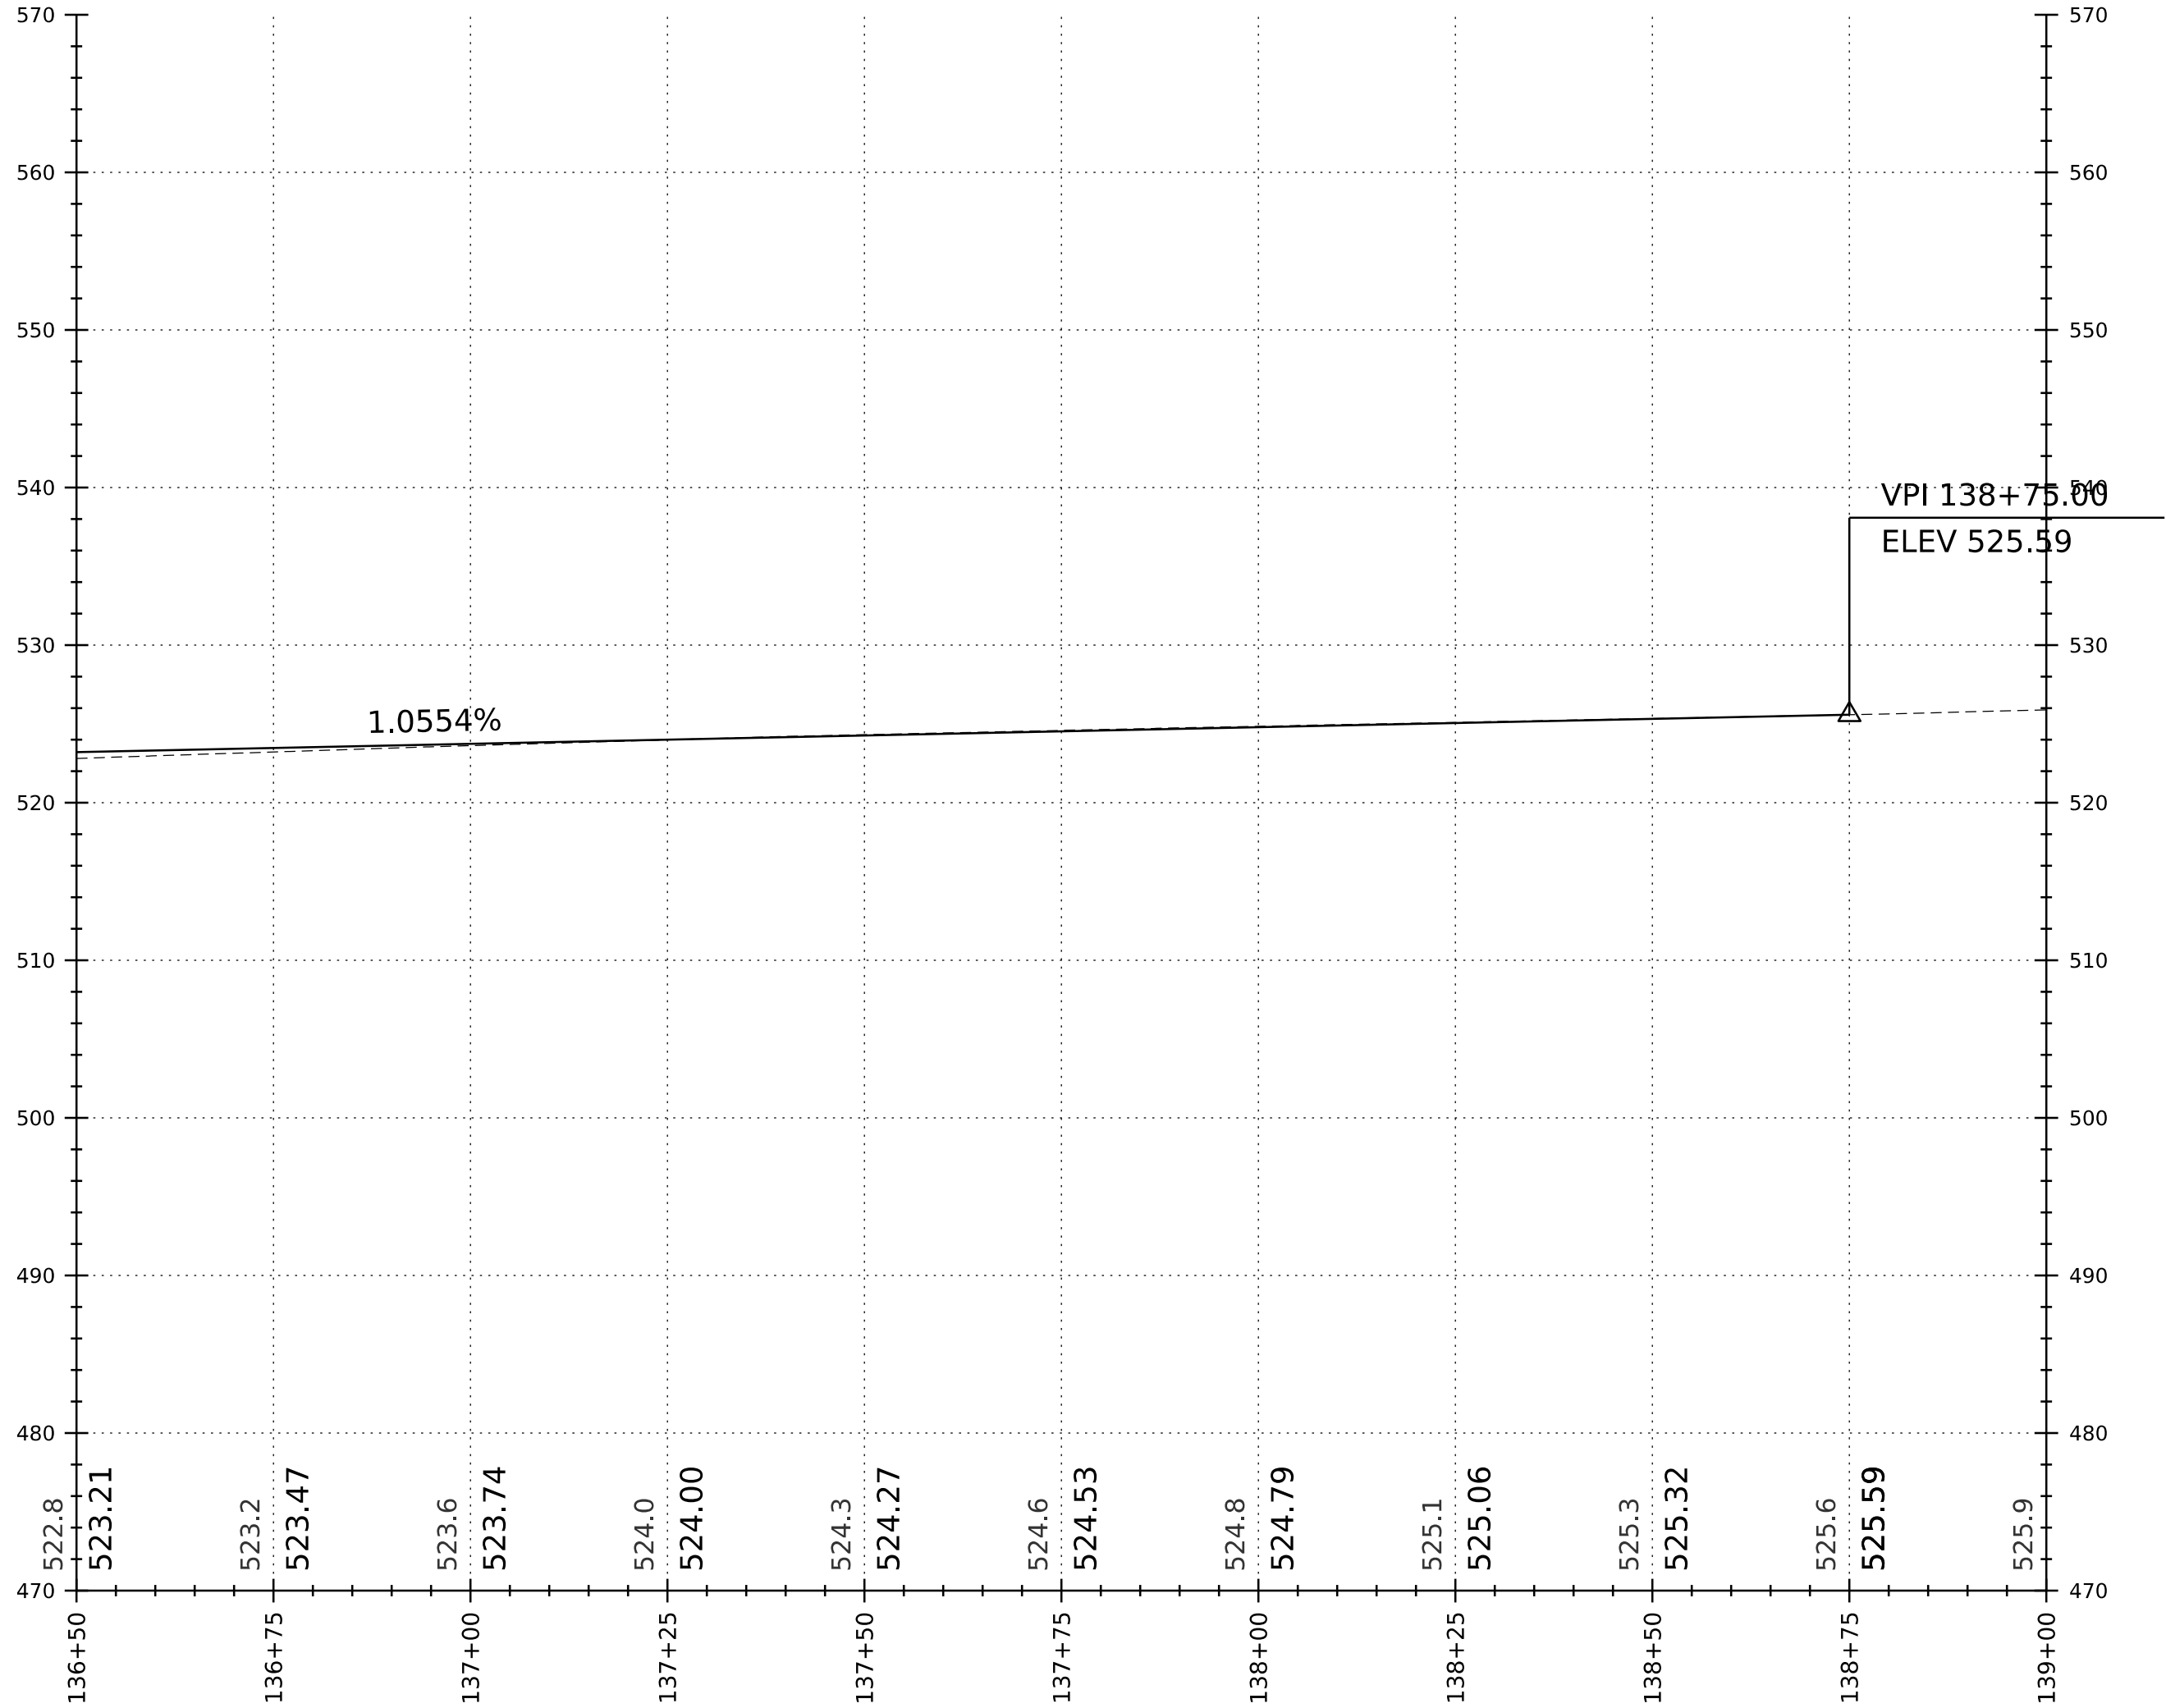

VT ROUTE 118 PROFILE

SCALE: HORIZONTAL 1" = 20' -0"
VERTICAL 1" = 10' -0"

TO BE INCLUDED IN PRELIMINARY PLANS

VT ROUTE 118 BANKING DIAGRAM

SCALE: HORIZONTAL 1" = 20' -0"

NOTE
GRADES SHOWN TO THE NEAREST
TENTH ARE EXISTING GROUND ALONG C
GRADES SHOWN TO THE NEAREST
HUNDREDTH ARE FINISH GRADE ALONG C

PROJECT NO. 22.129801.00

SHEET NO. 18

SHEET 18 OF 38

TOWN OF MONTGOMERY
MONTGOMERY, VERMONT

MONTGOMERY CENTER STREETSCAPE

VT 118 PROFILE SHEET (7 OF 7)






HOYLE
TANNER

125 College Street, 4th Floor • Burlington, VT 05401
(802) 860-1331 • www.hoyletanner.com

VOGT PROJECT NO. TAP TA21(5)	REV	DESCRIPTION	DATE
FILENAME 2212980100pro	DESIGNED ZAR		
MODEL NAME pro07	DRAWN ZAR		
SCALE AS SHOWN	CHECKED XXX		
DATE APRIL 2024		This document is prepared as an instrument of service and shall remain the property of Hoyle, Tanner. It may not be used, reproduced, disseminated or transferred in any manner, including electronically, for any other purpose than this project, without the written permission of Hoyle, Tanner.	

6/26/2024 2:07:07 PM V:\1_PROJECTS\Montgomery-VT\22_129801_00-Montgomery-Center-Streetscape\2-CADD\CutSheets\2212980100.xs.dgn

- REVIEWER NOTE:
- CROSS SECTIONS ARE SUBJECT TO CHANGE IN PRELIMINARY DESIGN. SUBBASE IS SHOWN FOR REVIEW AND IS NOT FINALIZED.
 - DRAINAGE FLOW PATTERNS WILL BE REVIEWED AND REFINED DURING PRELIMINARY DESIGN.

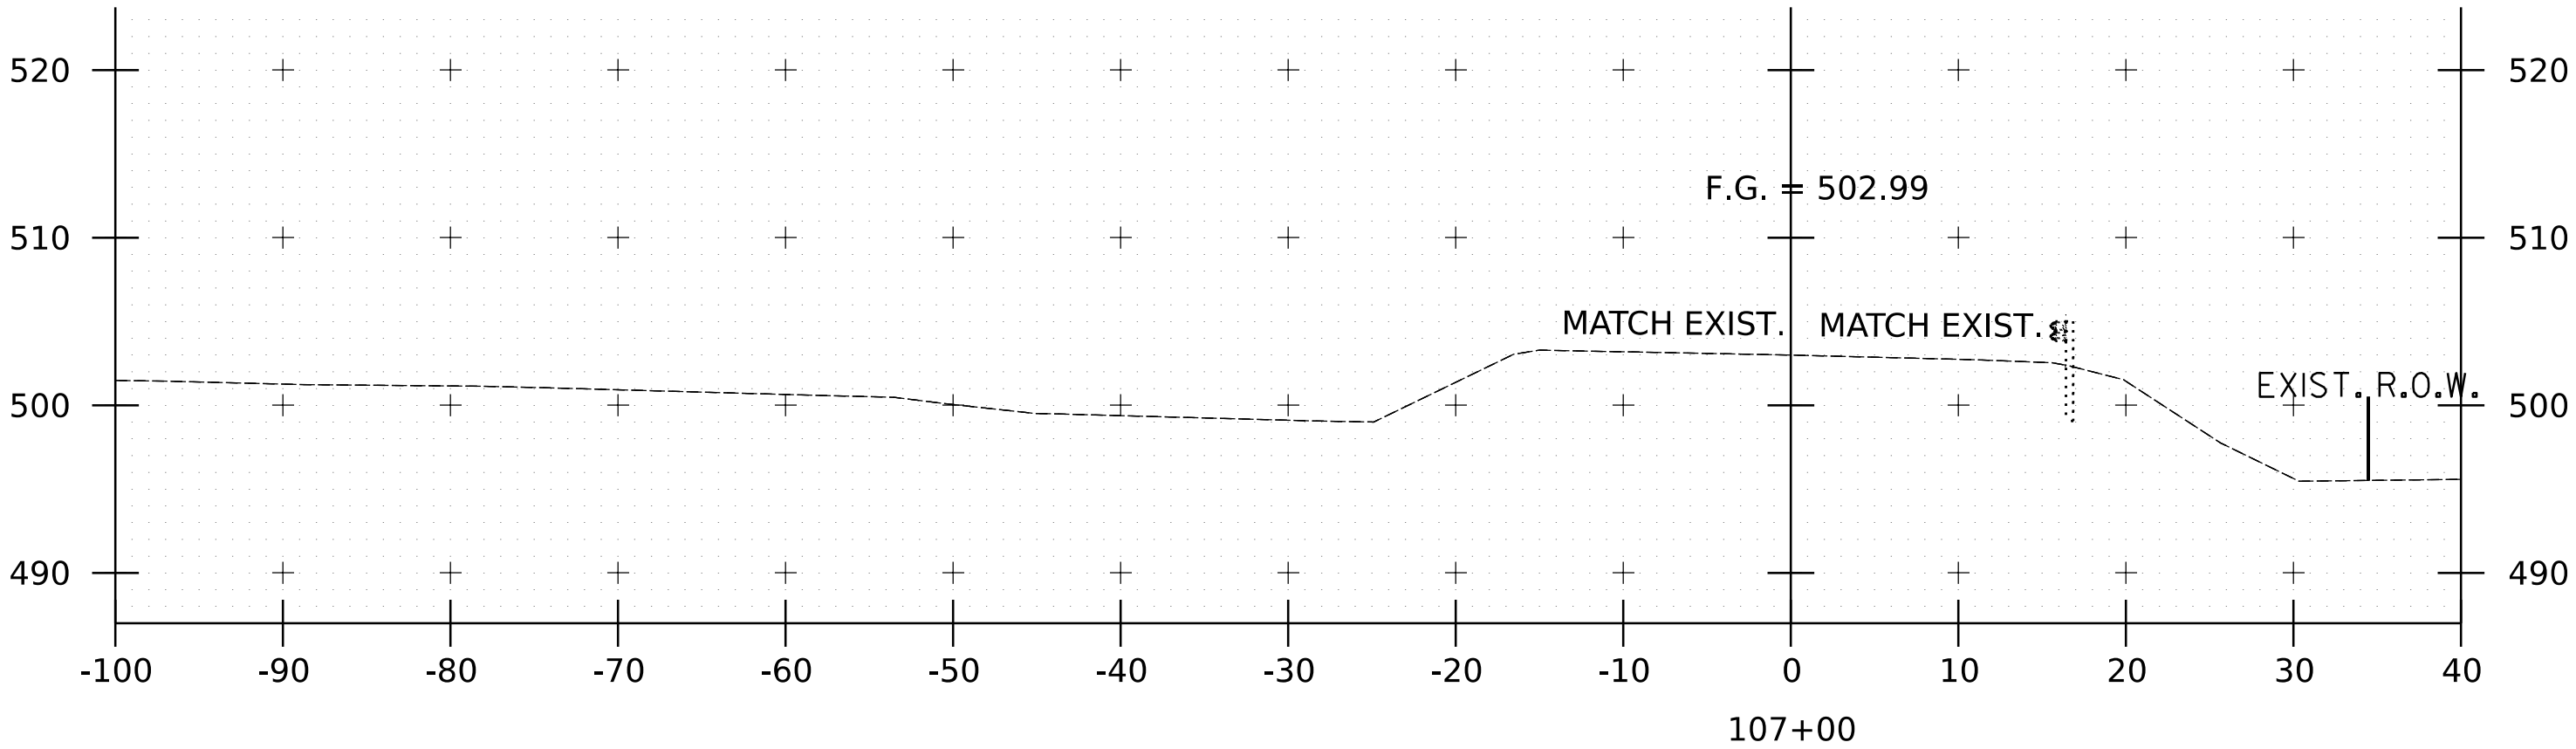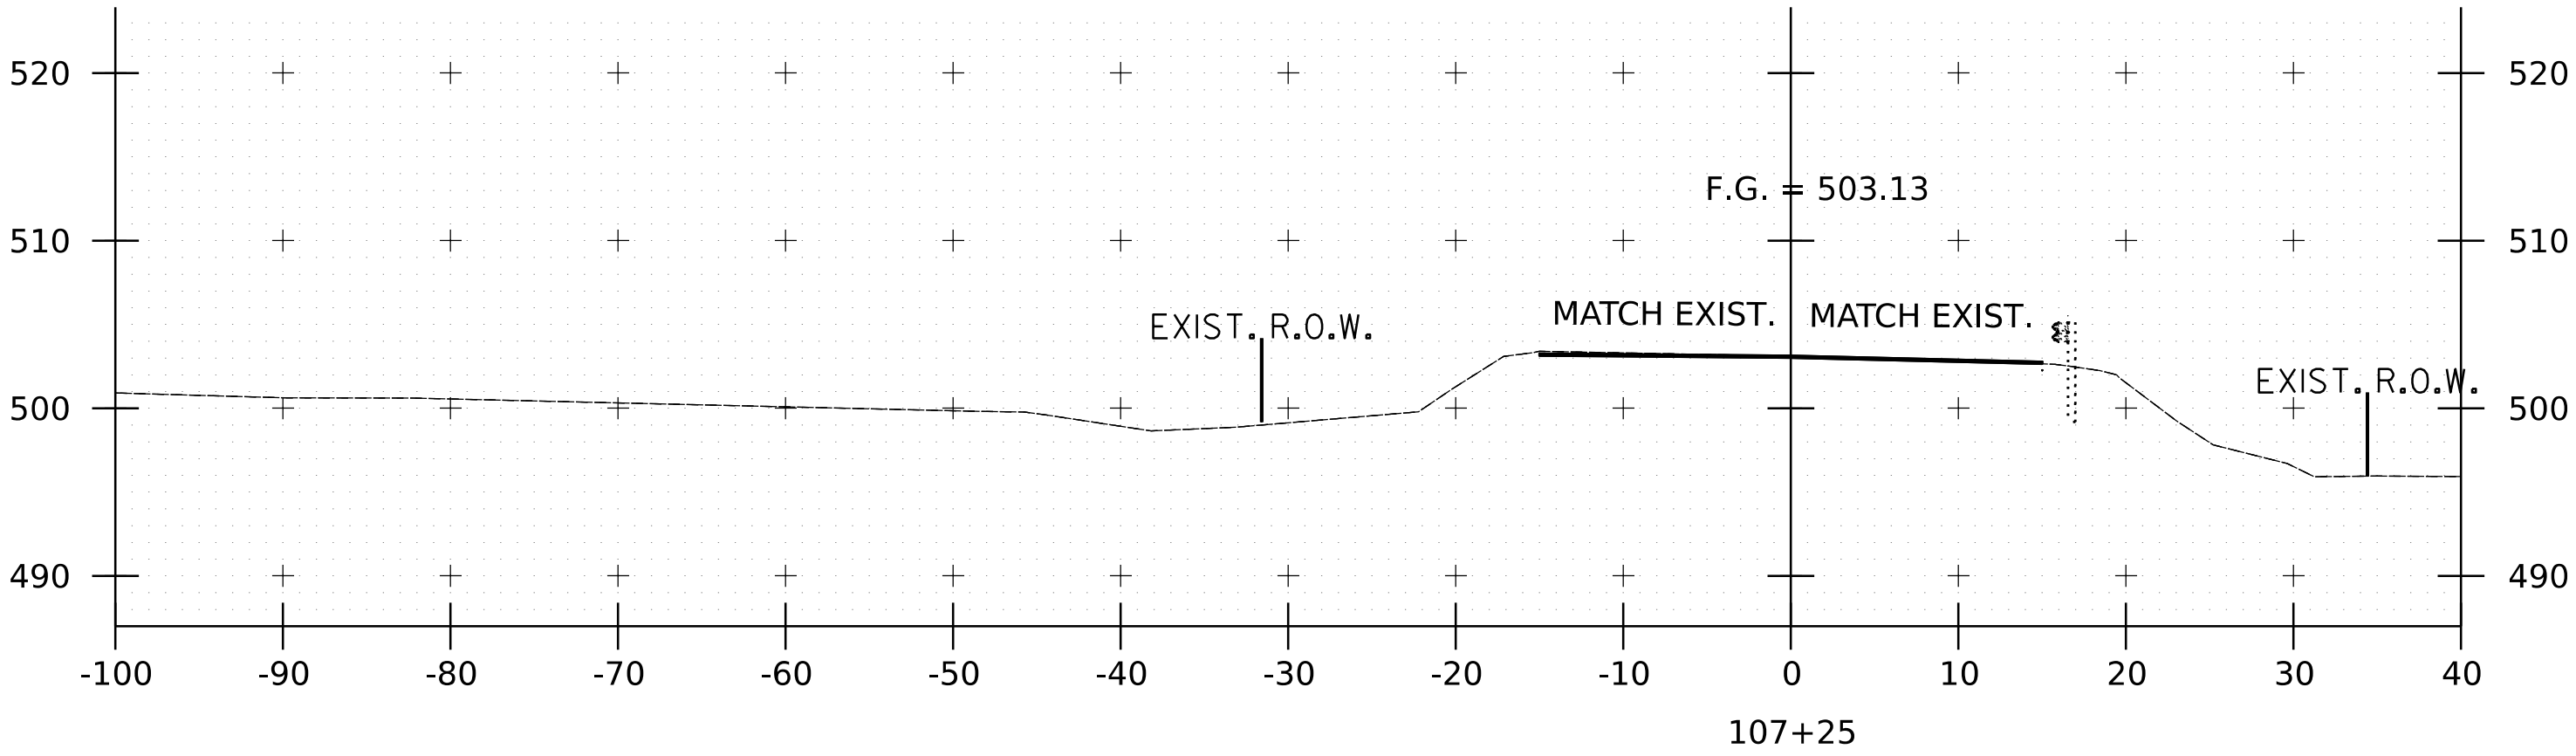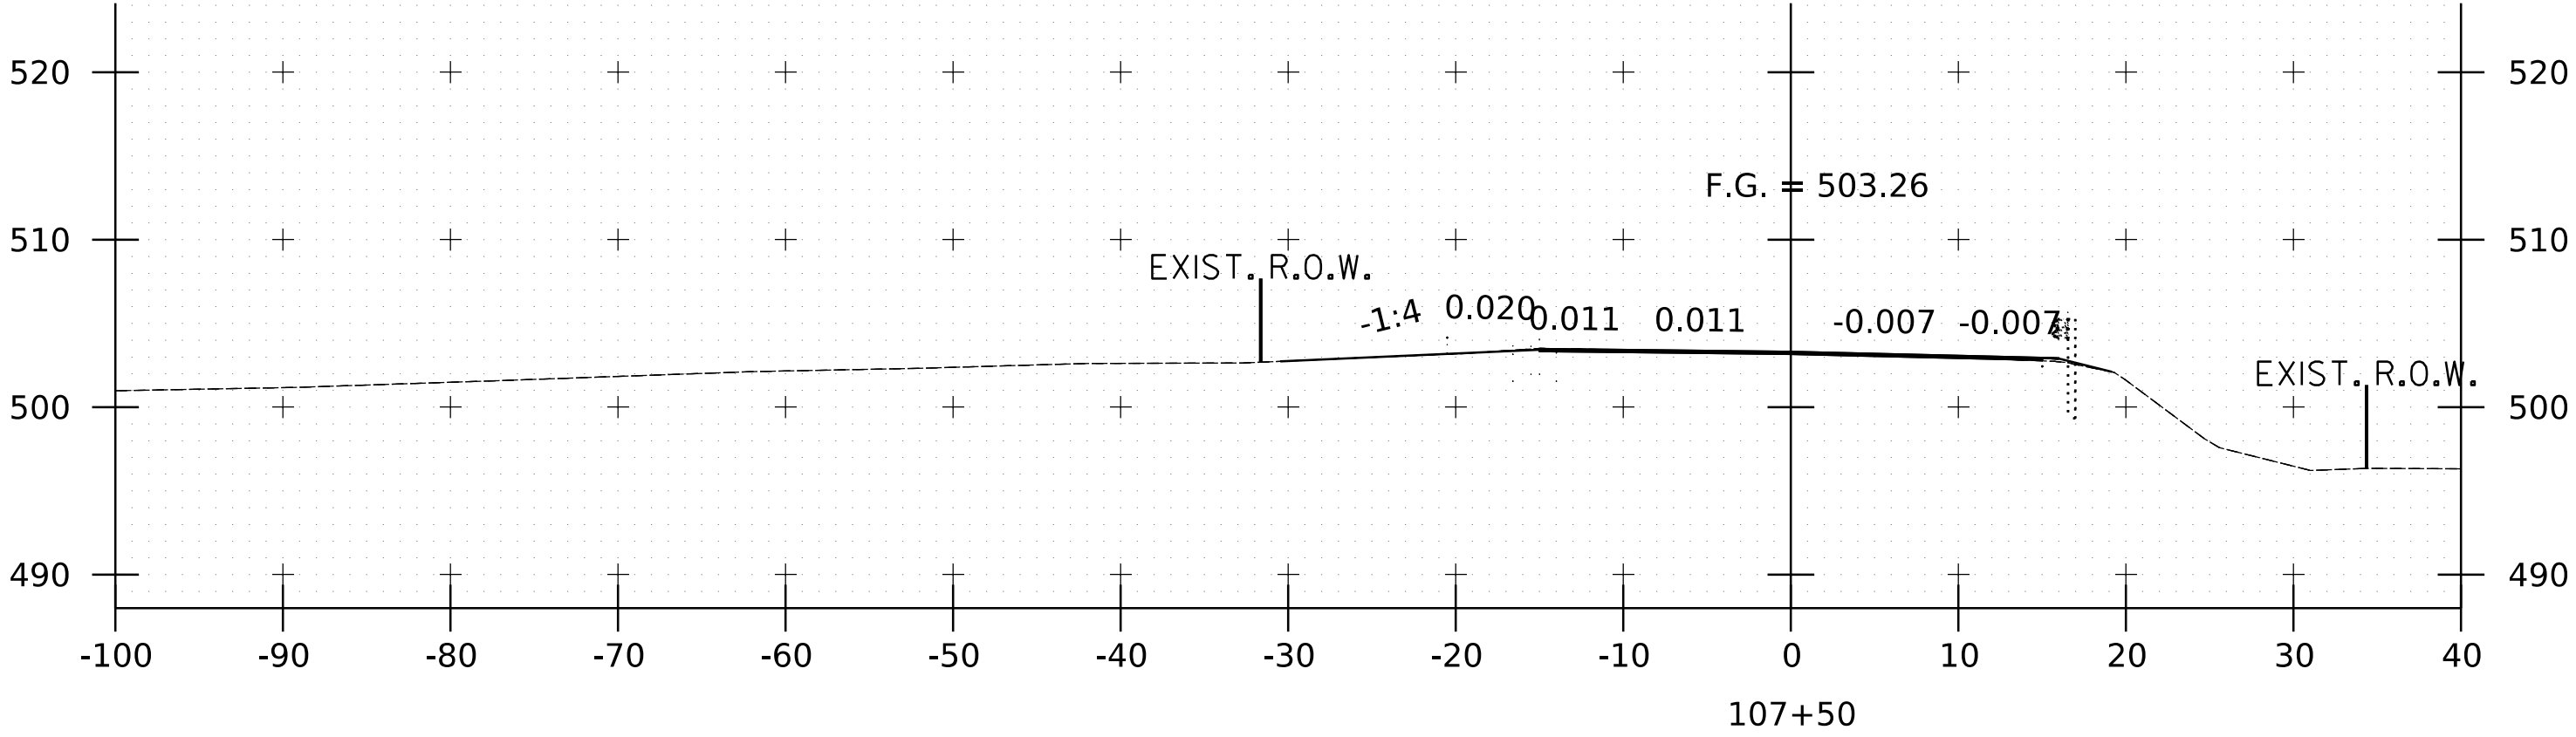


TOWN OF MONTGOMERY MONTGOMERY, VERMONT		PROJECT NO. 22.129801.00	
MONTGOMERY CENTER STREETSCAPE		SHEET NO.	
VT 118 CROSS SECTIONS SHEET (1/20)		19	
SHEET 19 OF 38			

DATE	REV	DESCRIPTION	DESIGNED	CHECKED	DATE
			ZAR	XXX	
			ZAR	XXX	
			ZAR	XXX	
This document is prepared as an instrument of service and shall remain the property of Hoyle, Tanner. It may not be used, reproduced, disseminated or transferred in any manner, including electronically, for any other purpose than this project, without the written permission of Hoyle, Tanner.					

125 College Street, 4th Floor • Burlington, VT 05401
(802) 860-1331 • www.hoyletanner.com

1. CROSS SECTIONS ARE SUBJECT TO CHANGE IN PRELIMINARY DESIGN. SUBBASE IS SHOWN FOR REVIEW AND IS NOT FINALIZED.
2. DRAINAGE FLOW PATTERNS WILL BE REVIEWED AND REFINED DURING PRELIMINARY DESIGN.

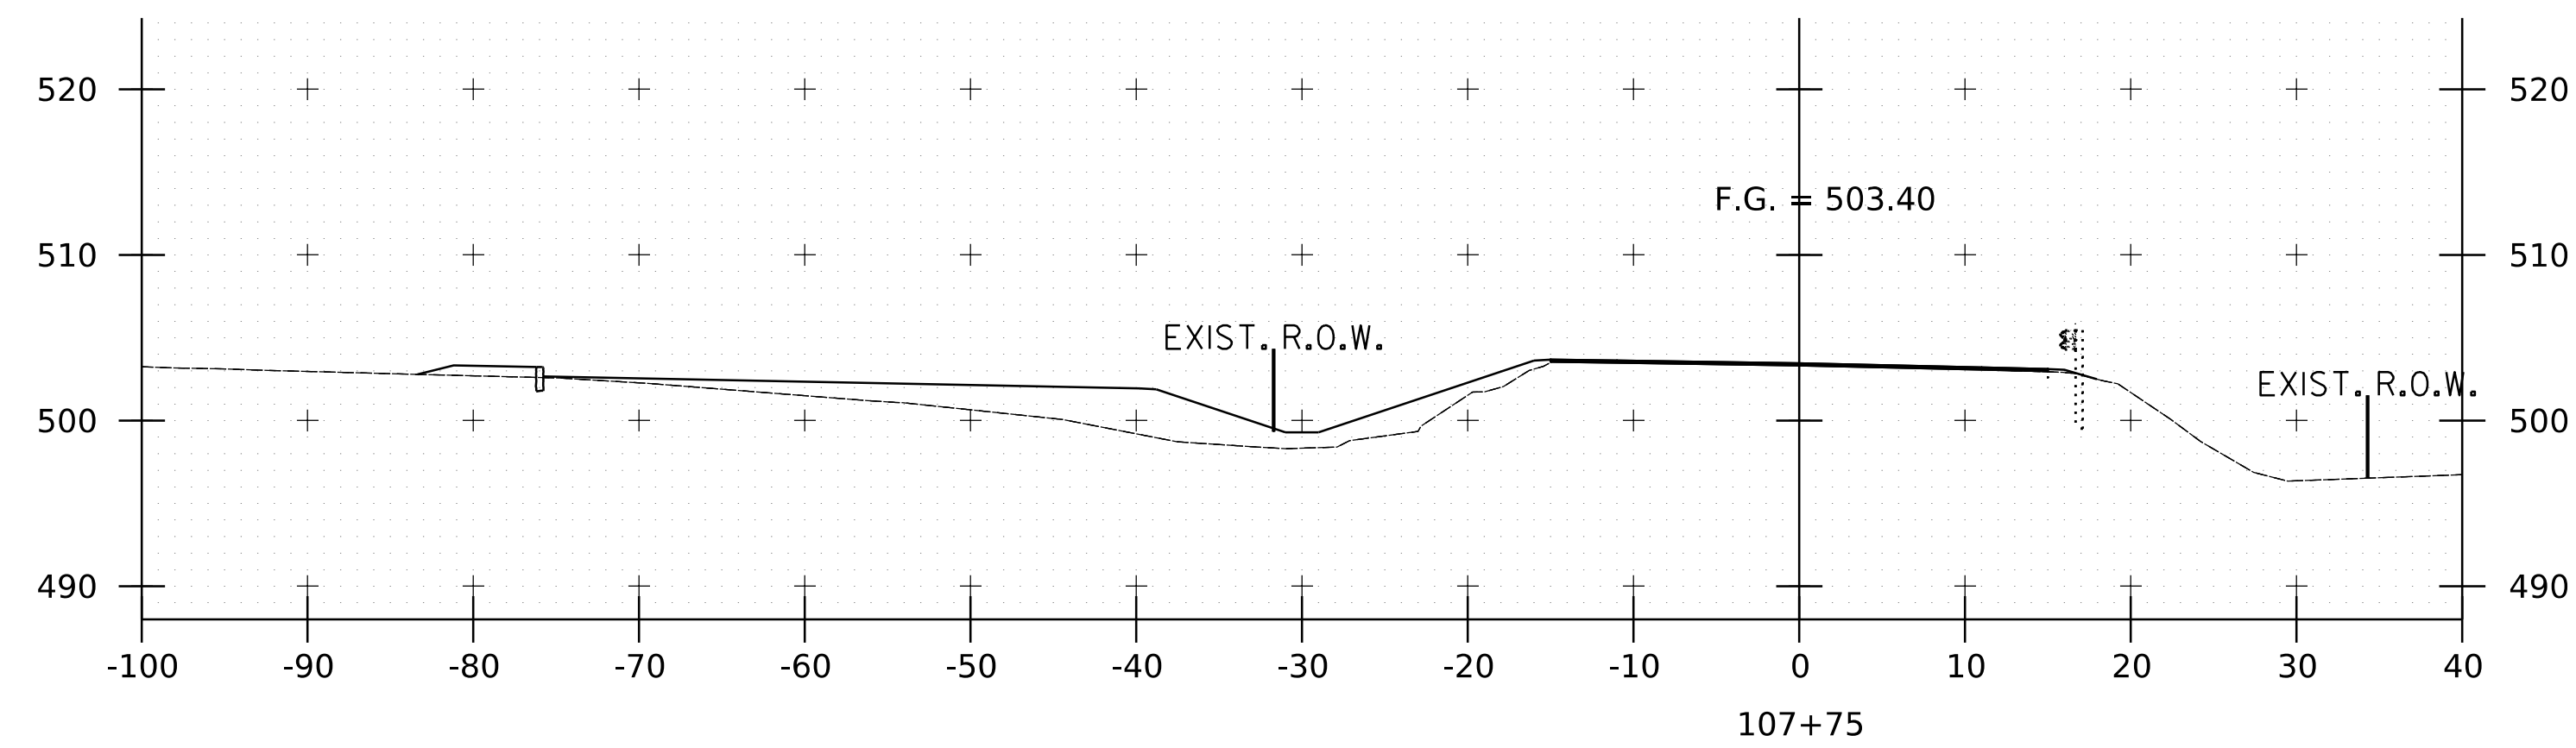

WAGT PROJECT NO. TAP 1A21(5)	REV	DESCRIPTION	DATE
DESIGNED			
2212980100x8			
ZAR			
DRAWN			
MODEL NAME			
ZAR			
x802			
CHECKED			
SCALE			
AS SHOWN			
XXX			
DATE			
APRIL 2024			



VT 118 CROSS SECTIONS SHEET (2/20)

PROJECT NO. 22.129801.00




SHEET NO.

20

SHEET 20 OF 38


6/26/2024
2:07:10 PM
V:\1_PROJECTS\Montgomery-VT\22_129801_00-Montgomery-Center-Streetscape\2-CADD\CutSheets\2212980100.xs.dgn

- REVIEWER NOTE:
- CROSS SECTIONS ARE SUBJECT TO CHANGE IN PRELIMINARY DESIGN. SUBBASE IS SHOWN FOR REVIEW AND IS NOT FINALIZED.
 - DRAINAGE FLOW PATTERNS WILL BE REVIEWED AND REFINED DURING PRELIMINARY DESIGN.

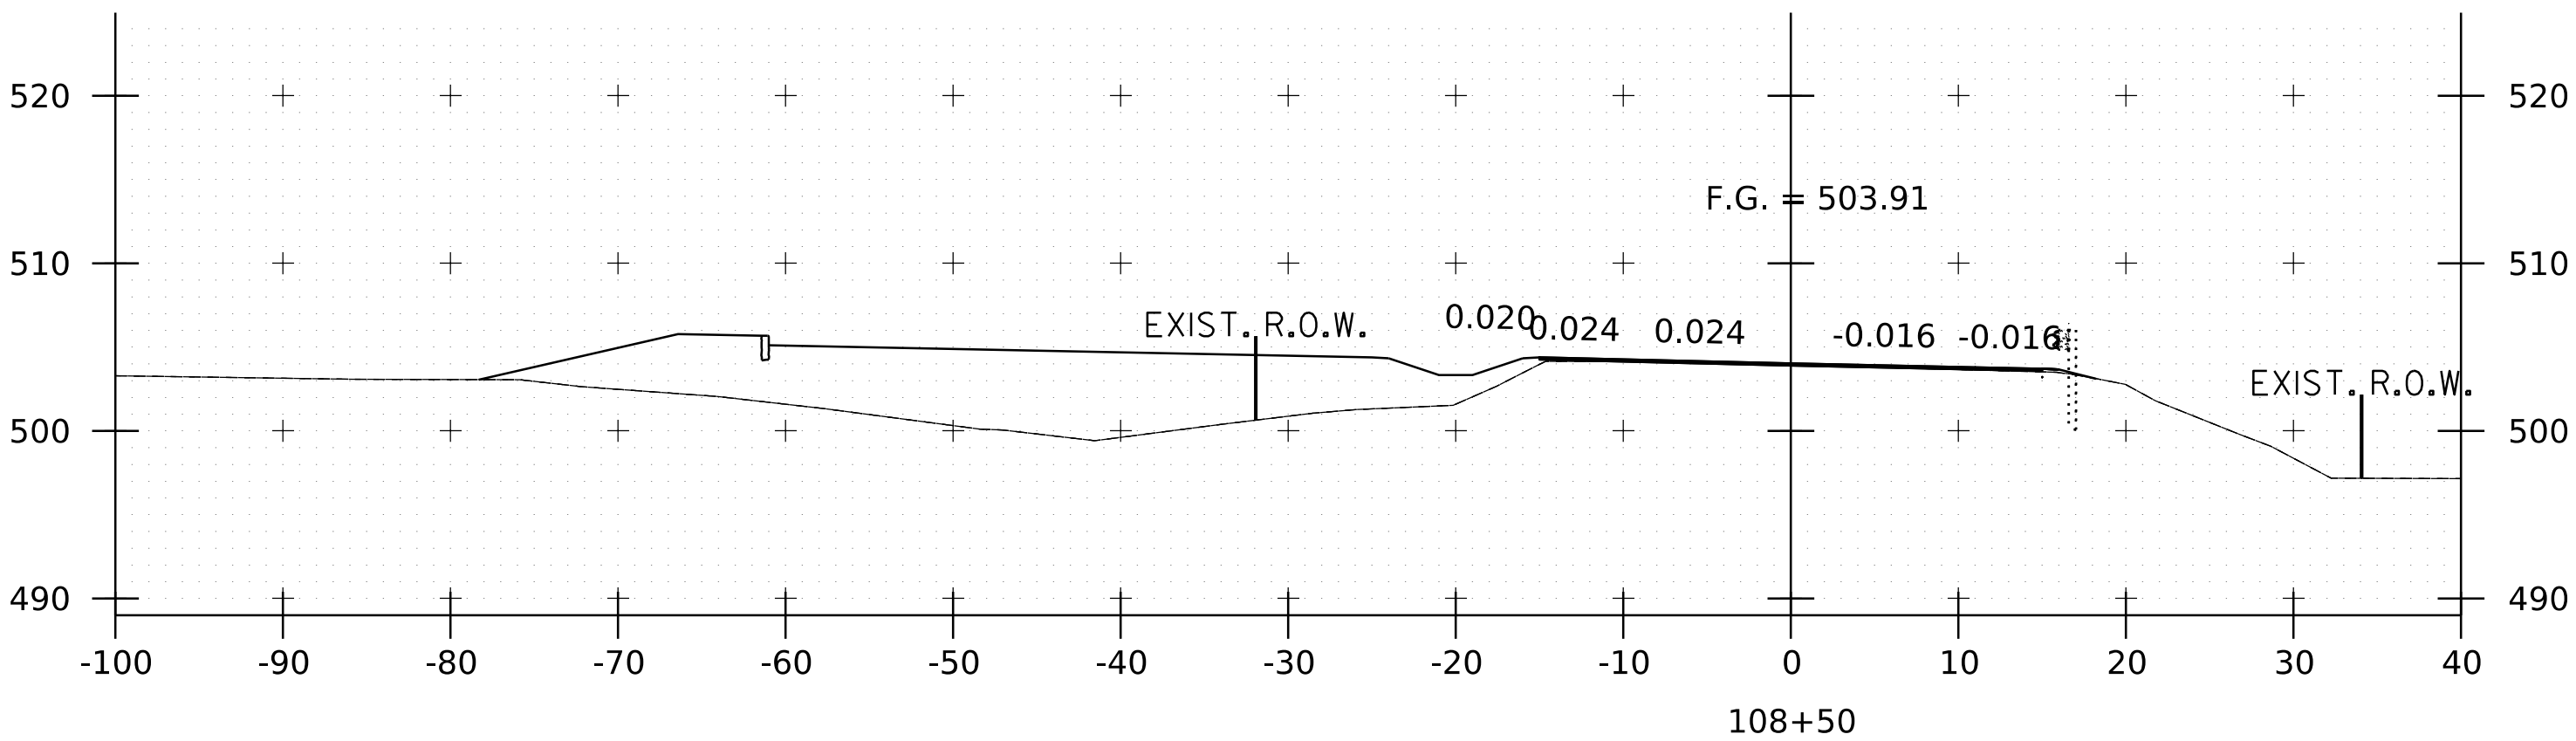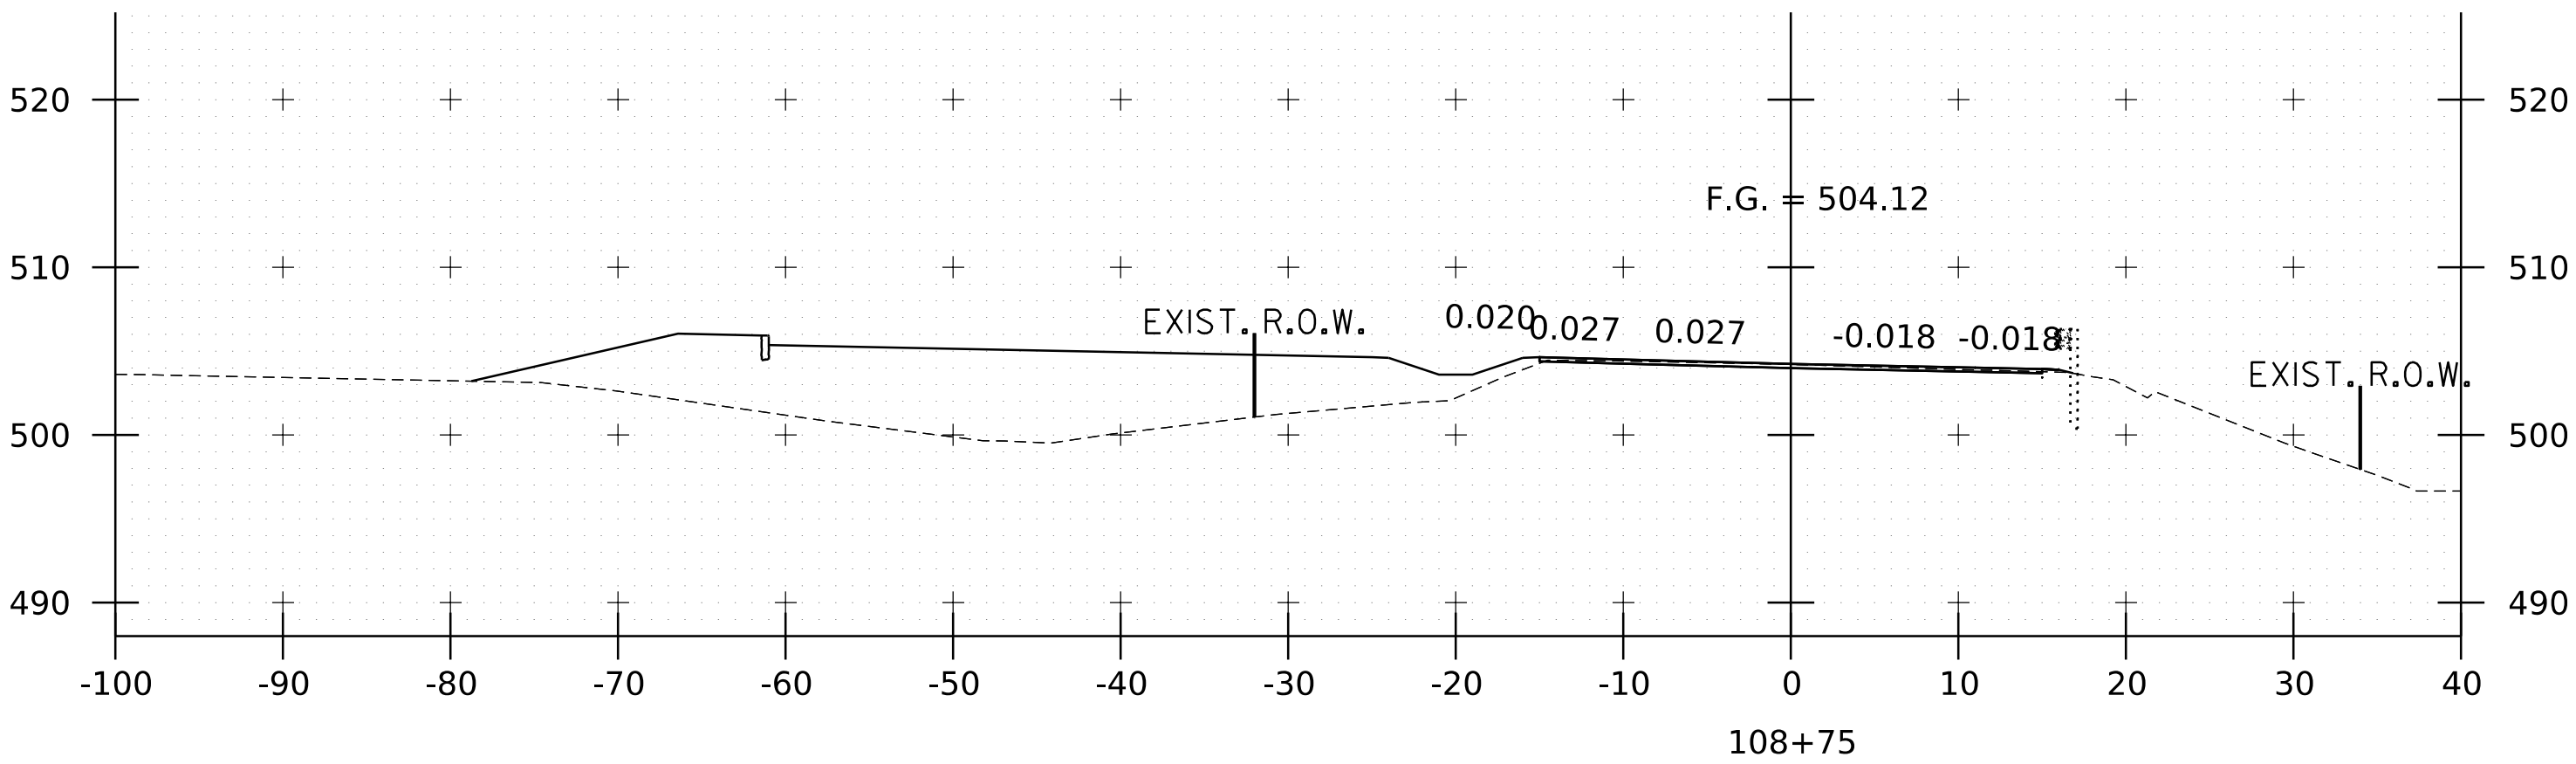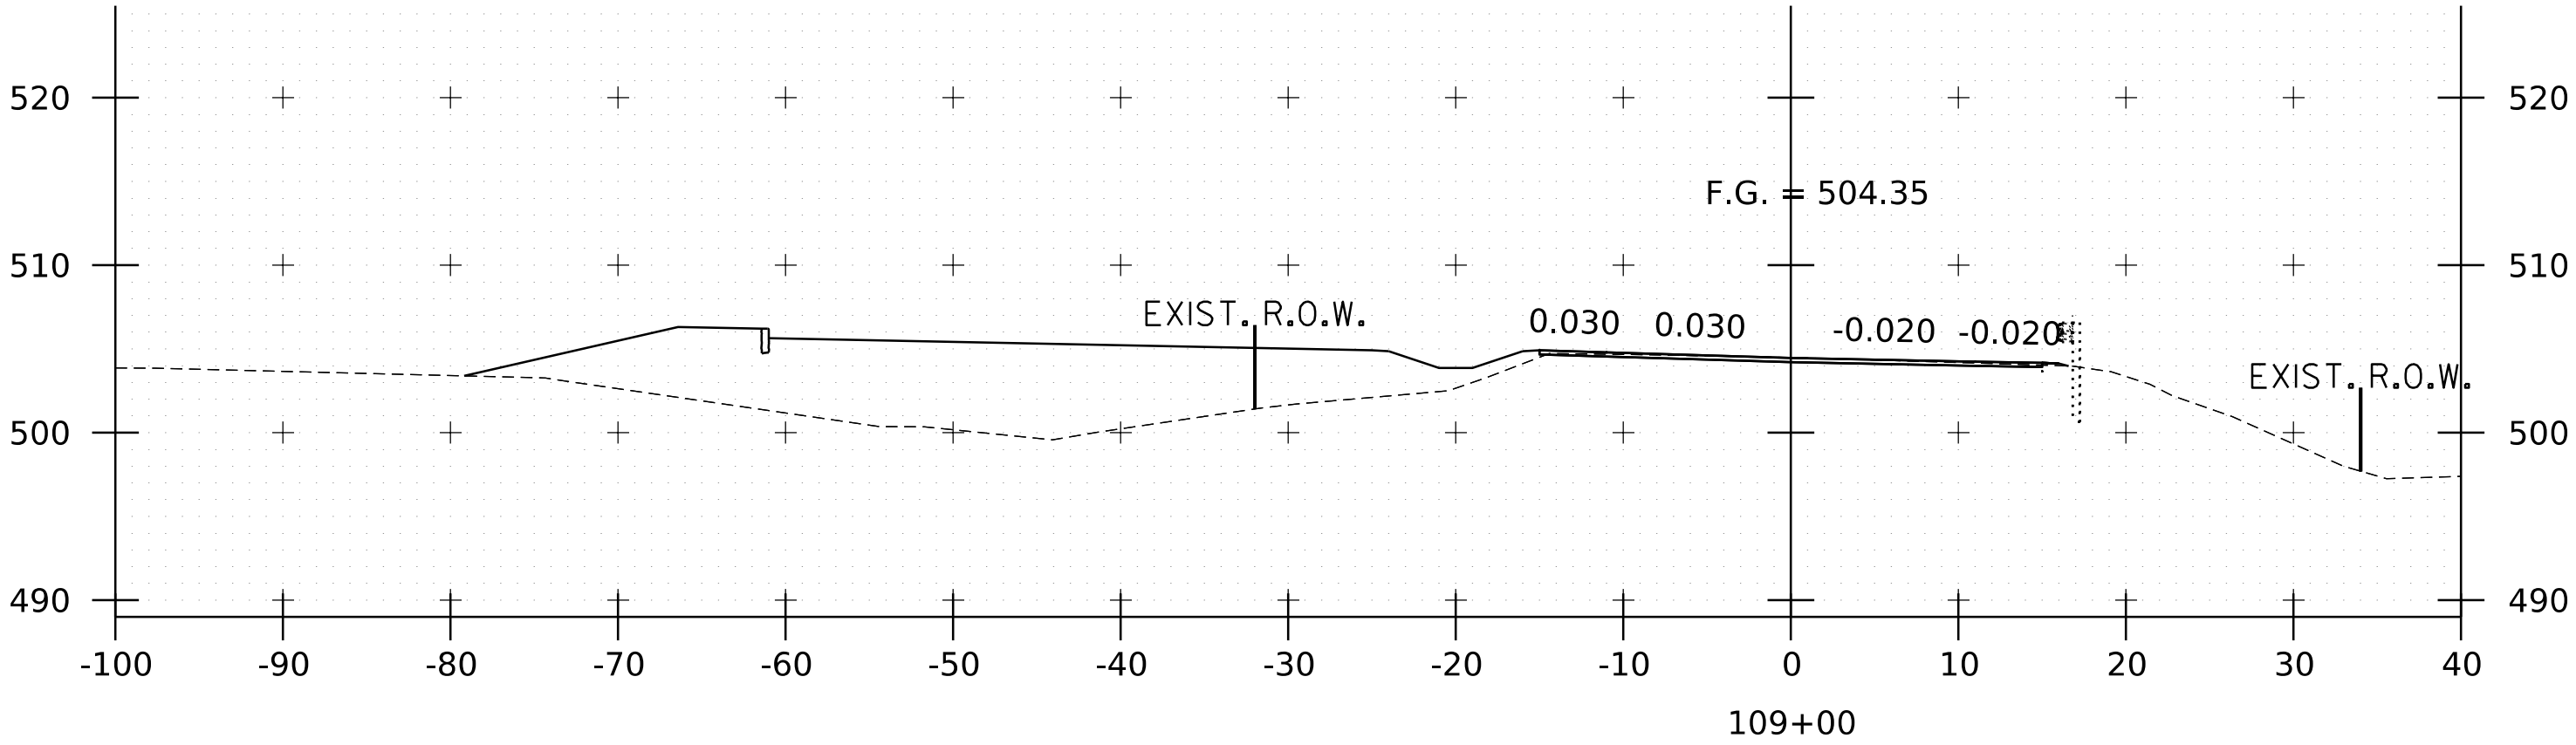

PROJECT NO. 22.129801.00		SHEET NO.	
TOWN OF MONTGOMERY		VT 118 CROSS SECTIONS SHEET (3/20)	
MONTGOMERY, VERMONT			
MONTGOMERY CENTER STREETSCAPE			
HOYLE TANNER		125 College Street, 4th Floor • Burlington, VT 05401 (802) 860-1331 • www.hoyletanner.com	
VACOT PROJECT NO. TAP TA21(5)		DESIGNED ZAR	
FILENAME 2212980100.xs		DRAWN ZAR	
MODEL NAME xs03		CHECKED XXX	
SCALE AS SHOWN		DATE APRIL 2024	
REV		DESCRIPTION	
DATE		DRAWN BY	
		This document is prepared as an instrument of service and shall remain the property of Hoyle, Tanner. It may not be used, reproduced, disseminated or transferred in any manner, including electronically, for any other purpose than this project, without the written permission of Hoyle, Tanner.	


1. CROSS SECTIONS ARE SUBJECT TO CHANGE IN PRELIMINARY DESIGN. SUBBASE IS SHOWN FOR REVIEW AND IS NOT FINALIZED.
2. DRAINAGE FLOW PATTERNS WILL BE REVIEWED AND REFINED DURING PRELIMINARY DESIGN.

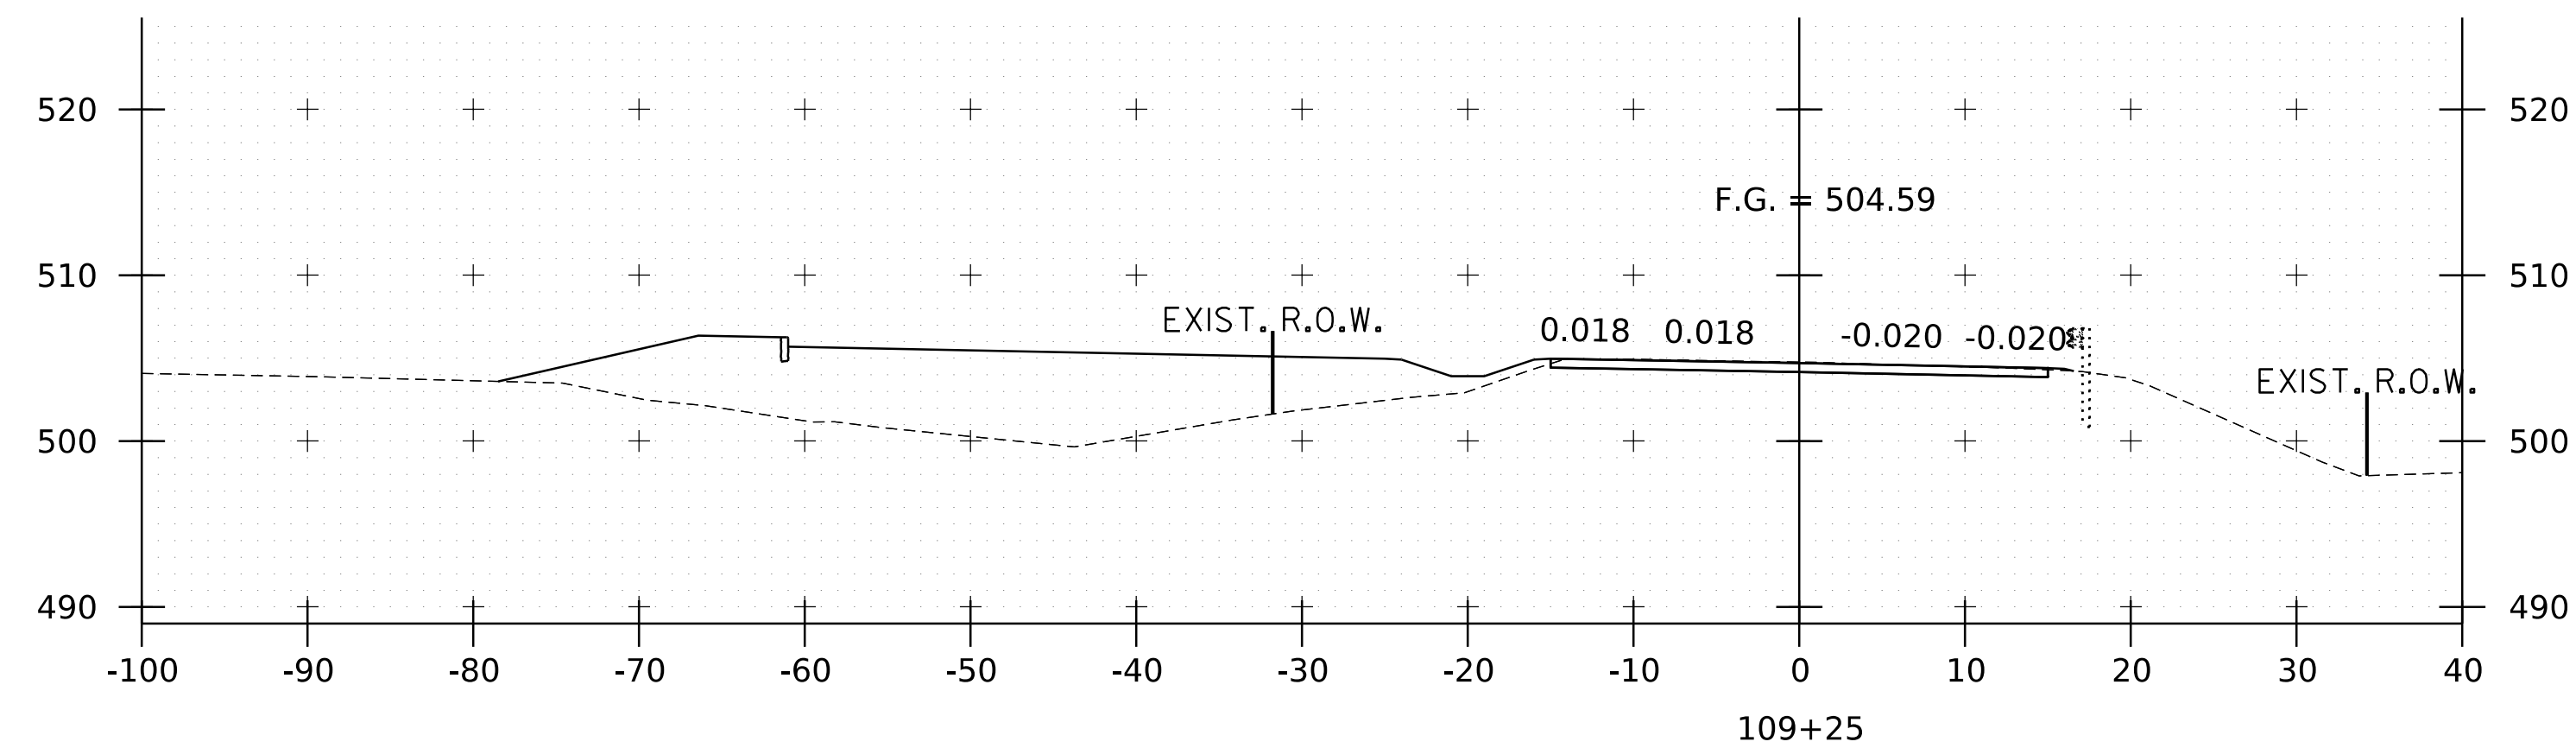


 HOYLE TANNER 125 College Street, 4th Floor • Burlington, VT 05401 (802) 860-1331 • www.hoyletanner.com		TOWN OF MONTGOMERY MONTGOMERY, VERMONT		PROJECT NO. 22_129801.00
		MONTGOMERY CENTER STREETSCAPE		
		VT 118 CROSS SECTIONS SHEET (4/20)		
		SHEET NO. 22		
		SHEET 22 OF 38		

WOOT PROJECT NO. TAP TAZ1(5)	REV	DESCRIPTION	DATE
FILENAME 2212980100XS			
MODEL NAME ZAR xs04			
SCALE AS SHOWN			
CHECKED XXX			
This document is prepared as an instrument of service and shall remain the property of Hoyle, Tanner. It may not be used, reproduced, disseminated or transferred in any manner, including electronically, for any other purpose than this project, without the written permission of Hoyle, Tanner.			
DATE APRIL 2024			

1. CROSS SECTIONS ARE SUBJECT TO CHANGE IN PRELIMINARY DESIGN. SUBBASE IS SHOWN FOR REVIEW AND IS NOT FINALIZED.
2. DRAINAGE FLOW PATTERNS WILL BE REVIEWED AND REFINED DURING PRELIMINARY DESIGN.

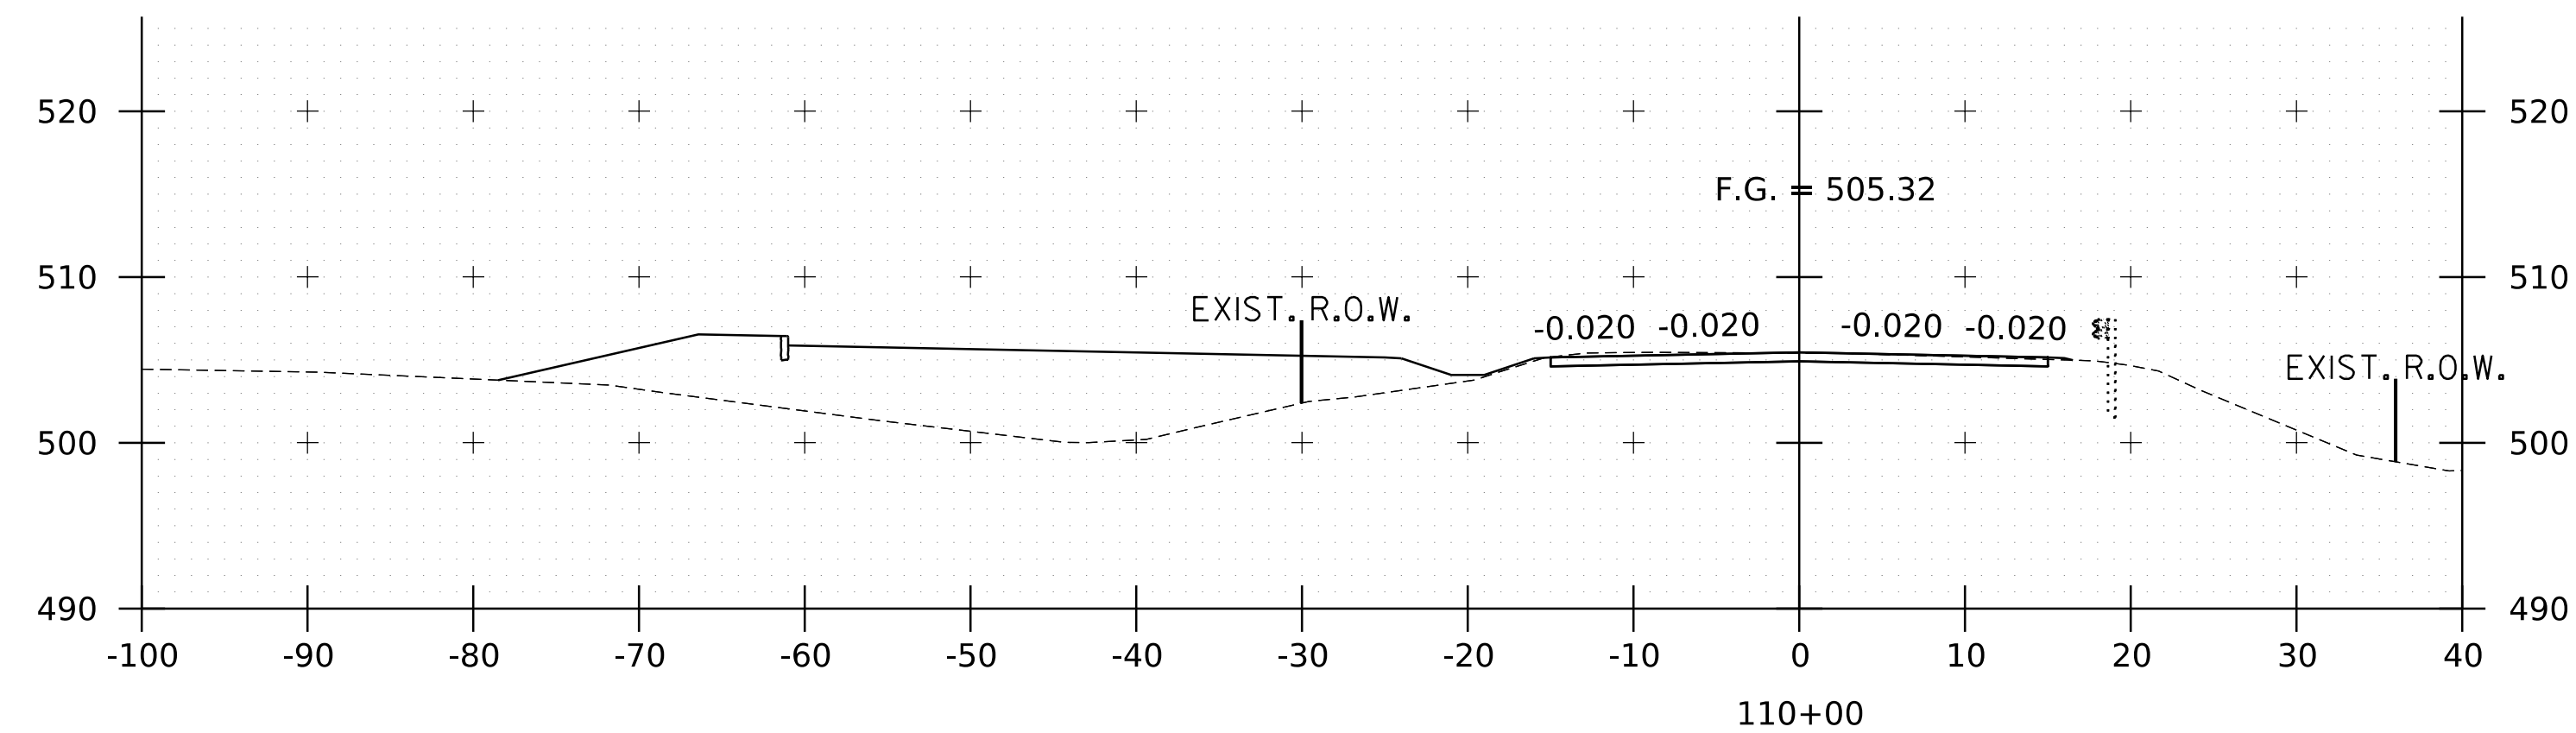[illegible]

1. CROSS SECTIONS ARE SUBJECT TO CHANGE IN PRELIMINARY DESIGN. SUBBASE IS SHOWN FOR REVIEW AND IS NOT FINALIZED.
2. DRAINAGE FLOW PATTERNS WILL BE REVIEWED AND REFINED DURING PRELIMINARY DESIGN.

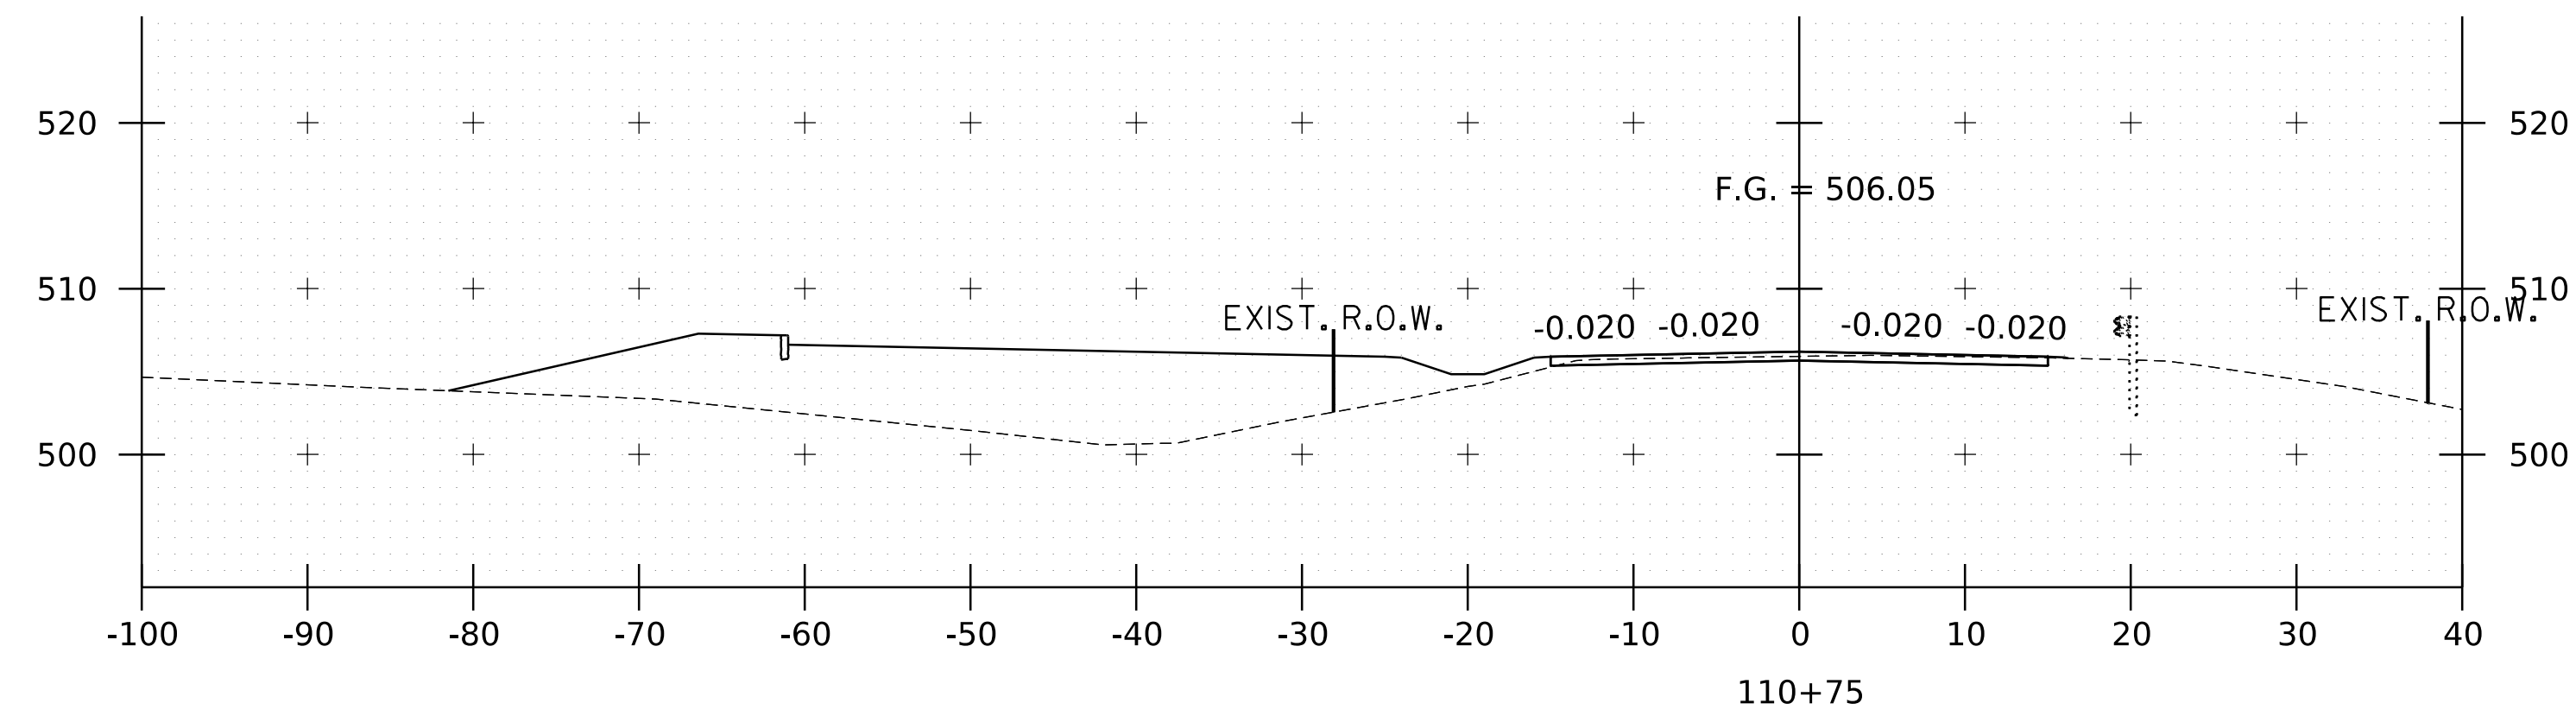



TOWN OF MONTGOMERY
MONTGOMERY, VERMONT

MONTGOMERY CENTER STREETSCAPE

VT 118 CROSS SECTIONS SHEET (6/20)

WAOI PROJECT NO. TAP TAZ21(5)	DESIGNED	REV	DESCRIPTION	DRW/CHKD BY	DATE
FILENAME					
MODEL NAME					
2212980100XS ZAR XS06					
SCALE	CHECKED				
AS SHOWN	XXX				
DATE APRIL 2024		This document is prepared as an instrument of service and shall remain the property of Hoyte, Tanner. It may not be used, reproduced, disseminated or transferred in any manner, including electronically, for any other purpose than this project, without the written permission of Hoyte, Tanner.			

1. CROSS SECTIONS ARE SUBJECT TO CHANGE IN PRELIMINARY DESIGN. SUBBASE IS SHOWN FOR REVIEW AND IS NOT FINALIZED.
2. DRAINAGE FLOW PATTERNS WILL BE REVIEWED AND REFINED DURING PRELIMINARY DESIGN.

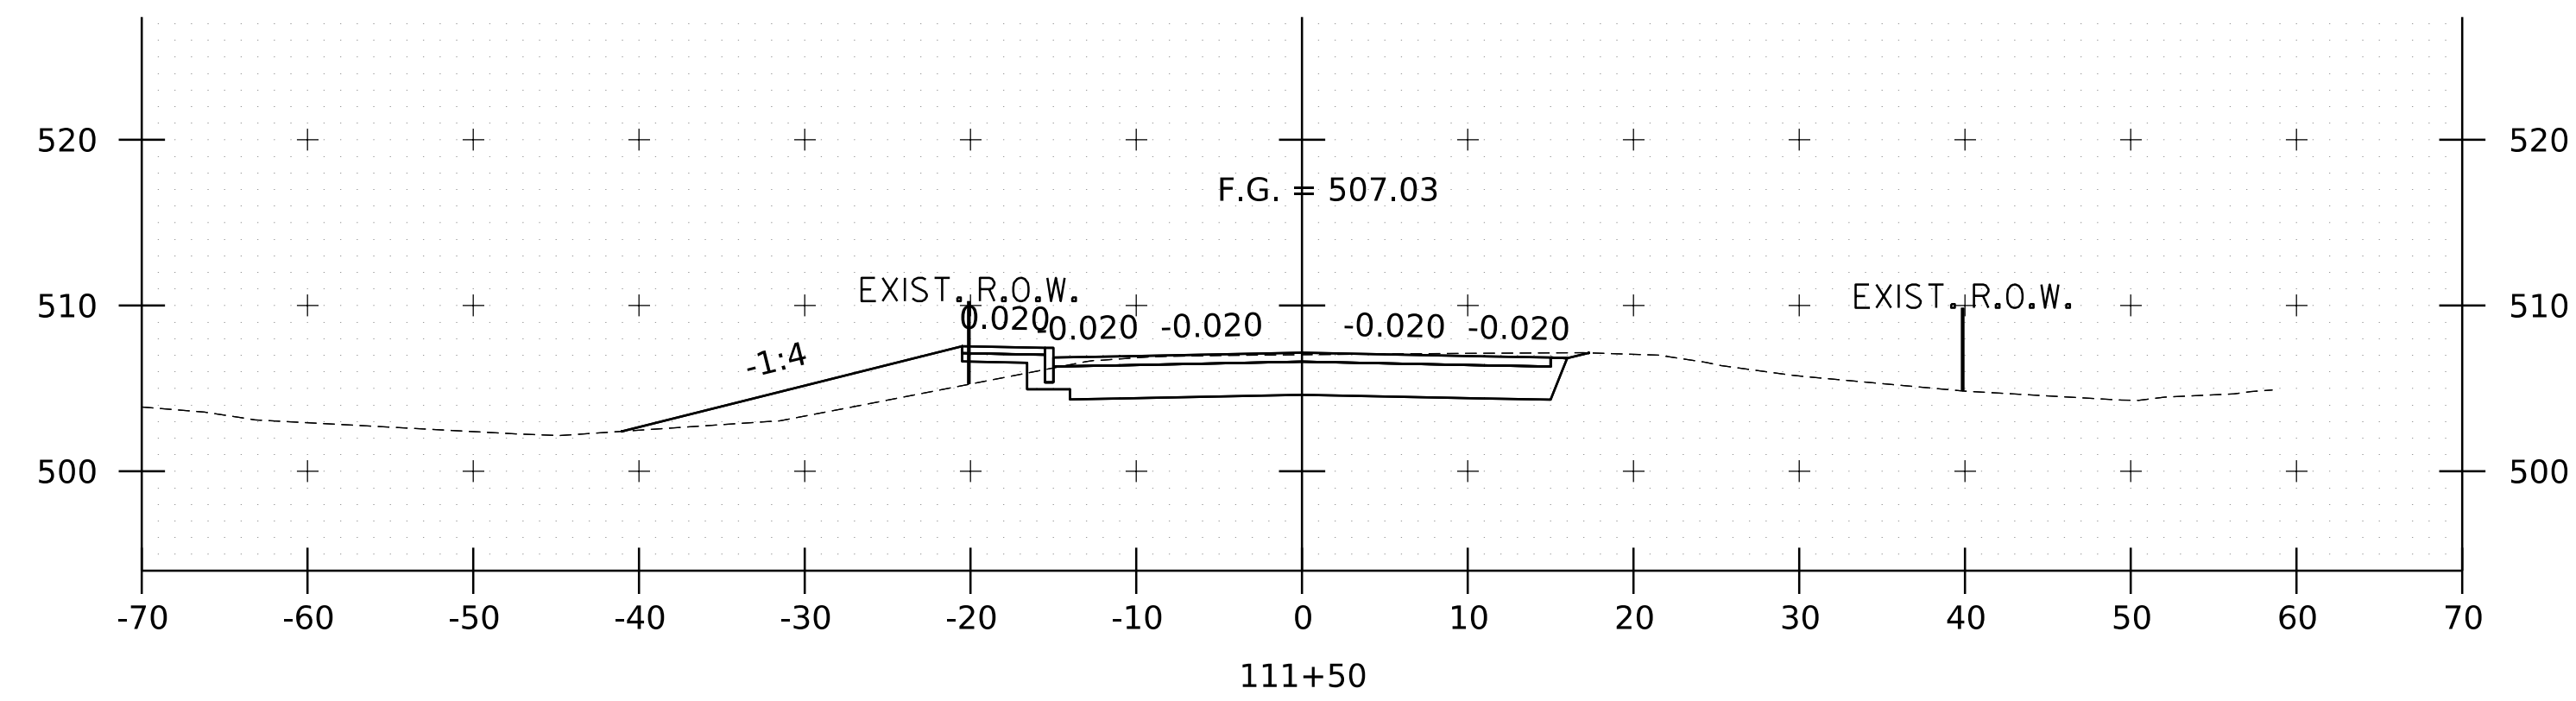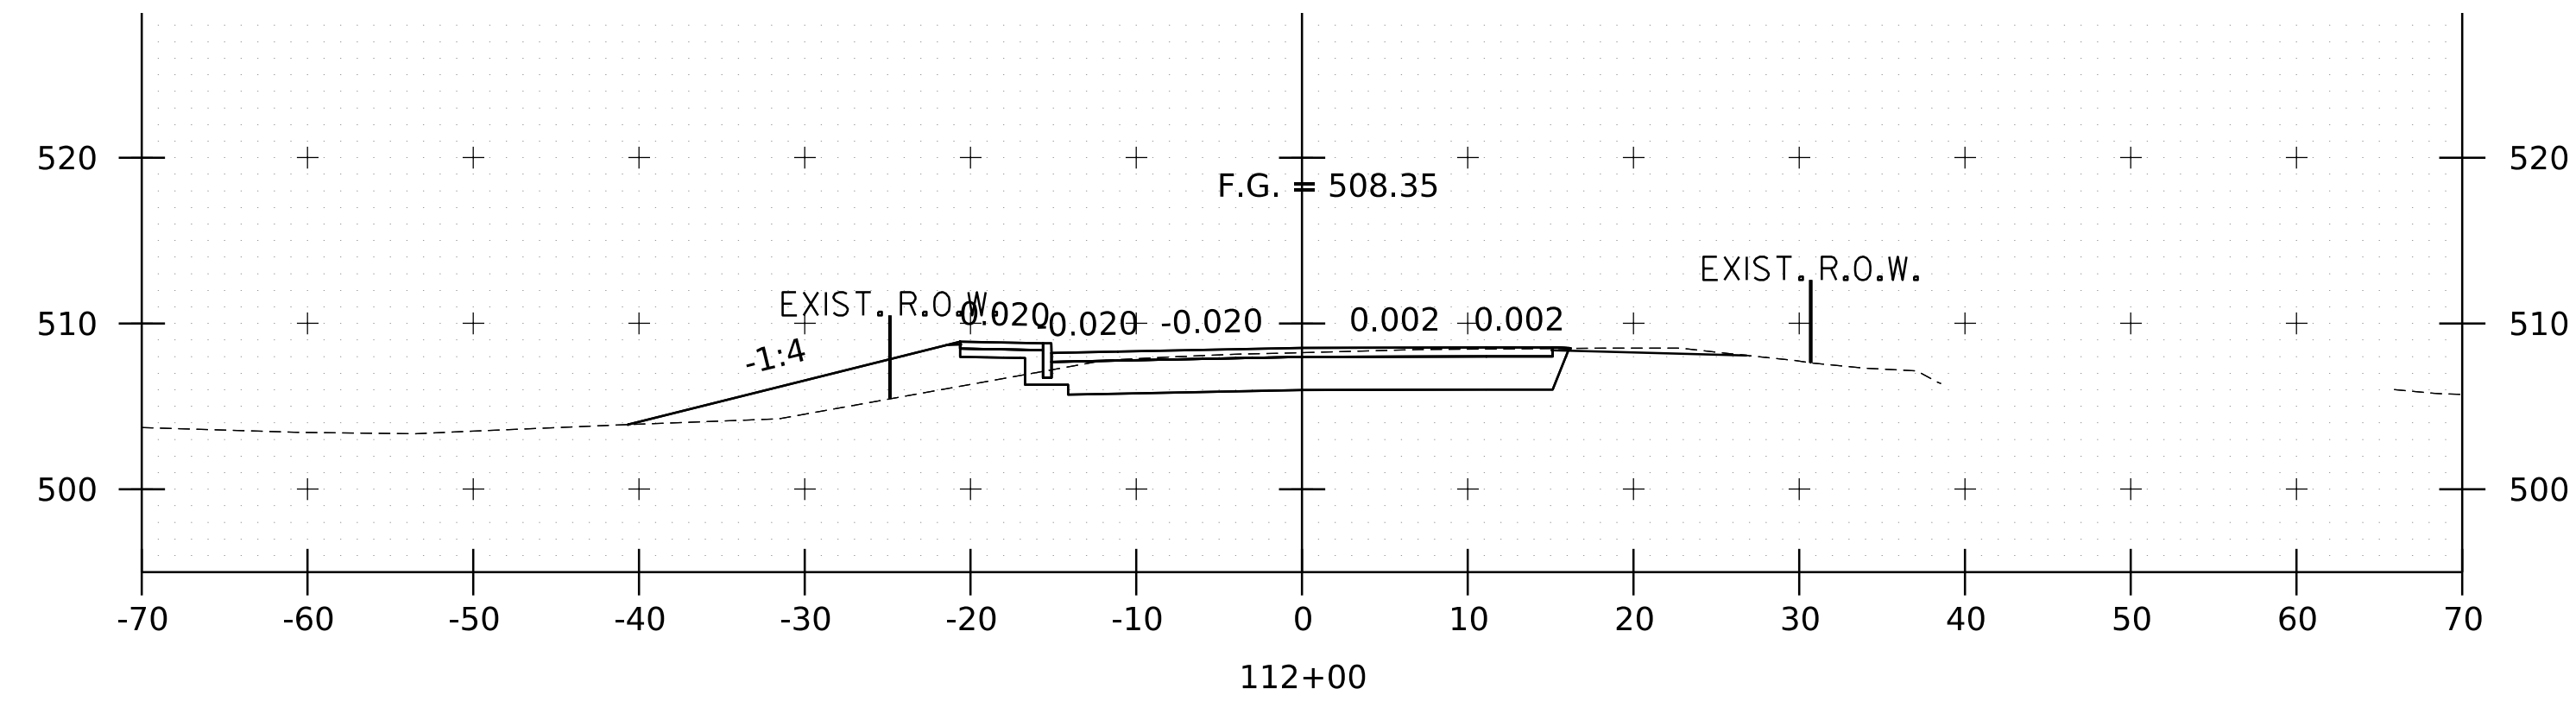


 HOYLE TANNER 125 College Street, 4th Floor • Burlington, VT 05401 (802) 860-1331 • www.hoyletanner.com		TOWN OF MONTGOMERY MONTGOMERY, VERMONT		PROJECT NO. 22, 129801.00	
		MONTGOMERY CENTER STREETScape		SHEET NO.	
		VT 118 CROSS SECTIONS SHEET (7/20)		25	
				SHEET 25 OF 38	

VOICED PROJECT NO. TAP TAZ1(5)	DESIGNED FILENAME 22129801000s ZAR	DRAWN MODEL NAME ZAR xs07	CHECKED SCALE AS SHOWN XXX	DATE APRIL 2024	This document is prepared as an instrument of service and shall remain the property of Hoyle, Tanner. It may not be used, reproduced, disseminated or transferred in any manner, including electronically, for any other purpose than this project, without the written permission of Hoyle, Tanner.

REV	DESCRIPTION	DATE

1. CROSS SECTIONS ARE SUBJECT TO CHANGE IN PRELIMINARY DESIGN. SUBBASE IS SHOWN FOR REVIEW AND IS NOT FINALIZED.
2. DRAINAGE FLOW PATTERNS WILL BE REVIEWED AND REFINED DURING PRELIMINARY DESIGN.

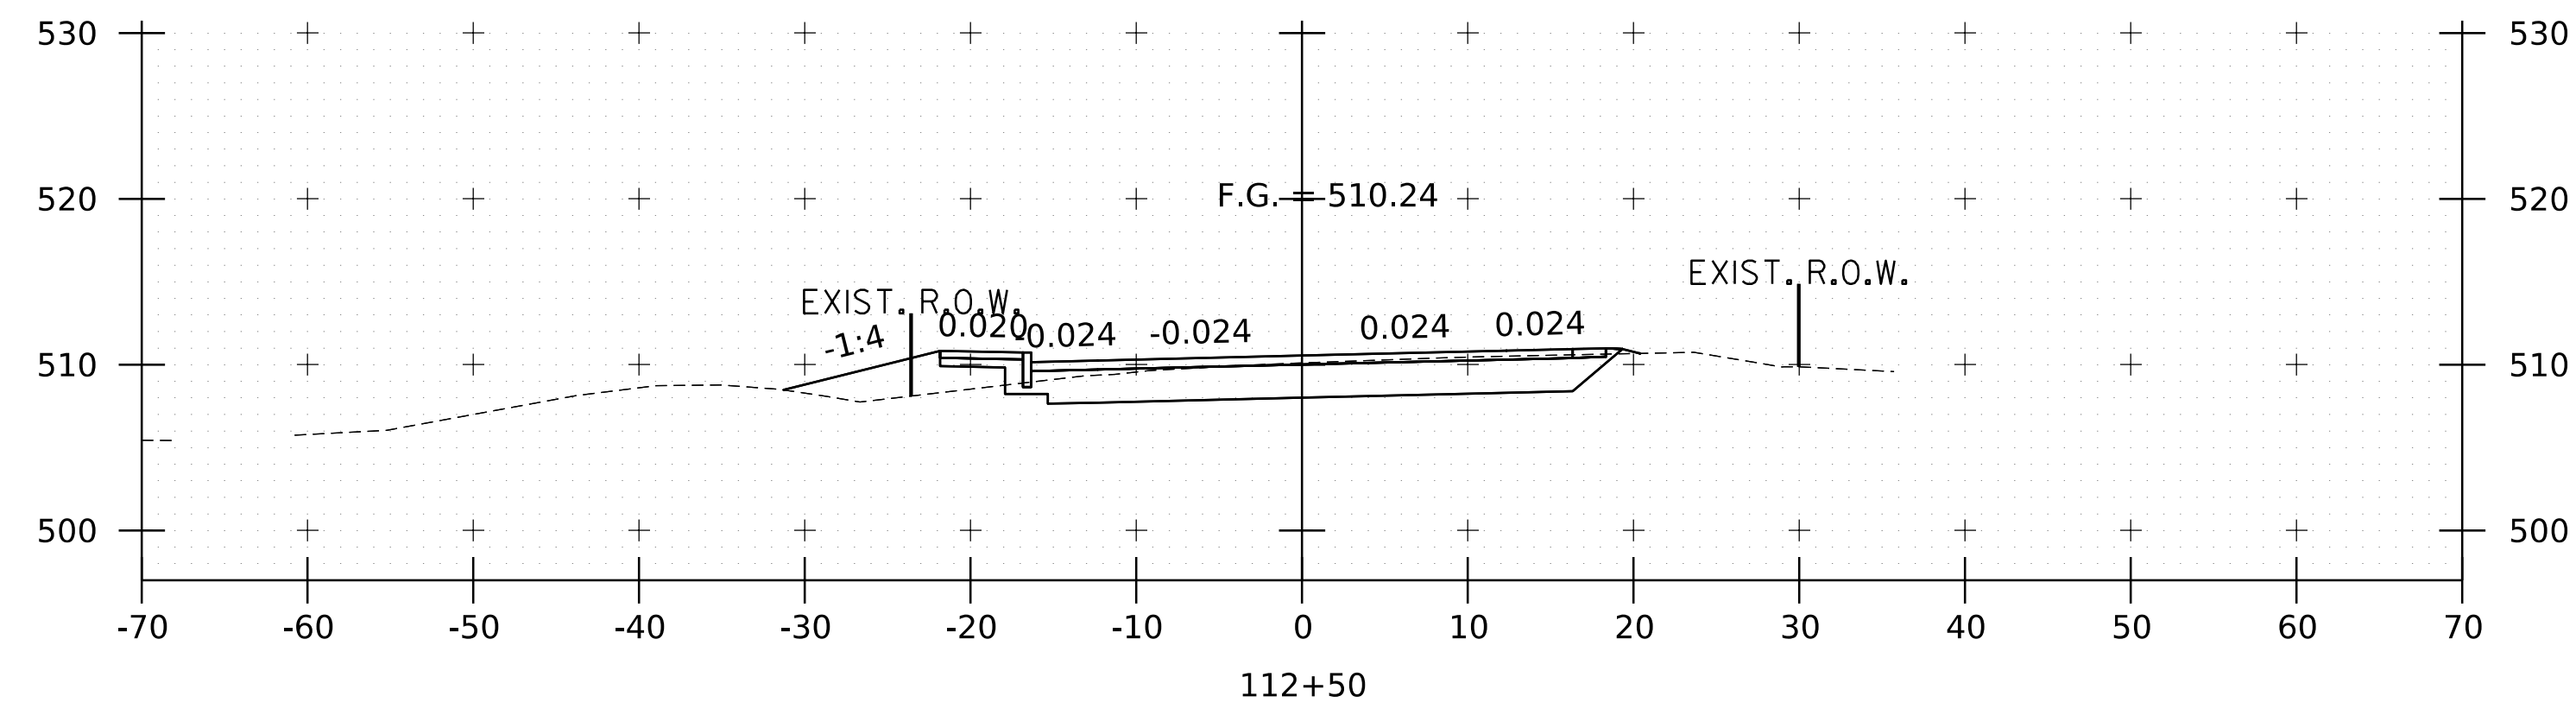


TOWN OF MONTGOMERY
MONTGOMERY, VERMONT

MONTGOMERY CENTER STREETScape

VT 118 CROSS SECTIONS SHEET (8/20)

1. CROSS SECTIONS ARE SUBJECT TO CHANGE IN PRELIMINARY DESIGN. SUBBASE IS SHOWN FOR REVIEW AND IS NOT FINALIZED.
2. DRAINAGE FLOW PATTERNS WILL BE REVIEWED AND REFINED DURING PRELIMINARY DESIGN.

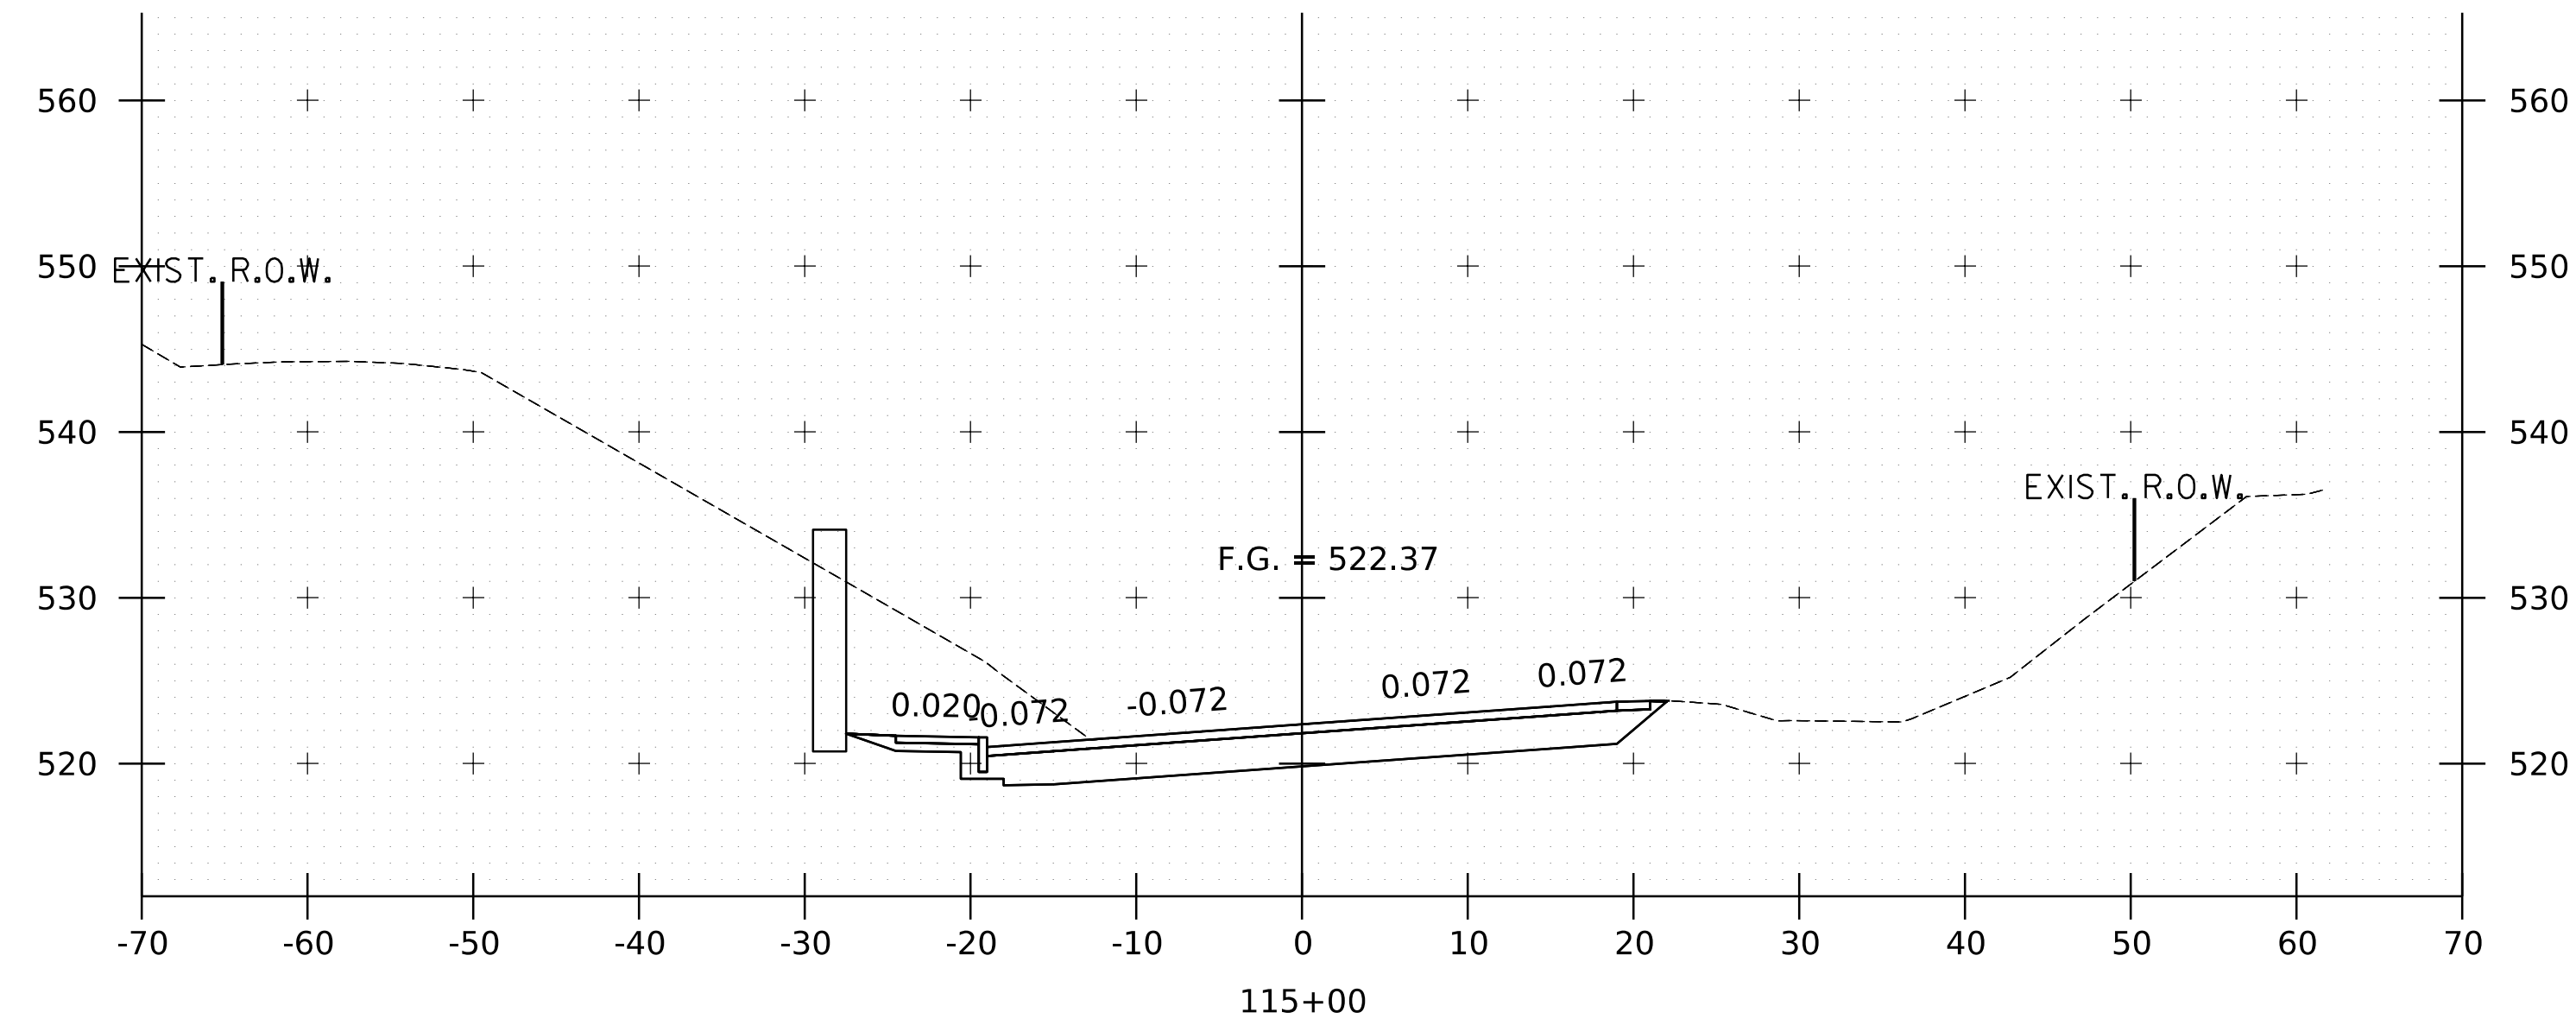

WAGT PROJECT NO. TAP 1A21(5)	DATE	REV	DESCRIPTION	DATE
FILENAME 2212980100x8	DESIGNED			
ZAR				
MODEL NAME xs10	DRAWN			
ZAR				
SCALE	CHECKED			
AS SHOWN	XXX			




**HOYLE
TANNER**

125 College Street, 4th Floor • Burlington, VT 05401
(802) 860-1331 • www.hoyletanner.com

TOWN OF MONTGOMERY
MONTGOMERY, VERMONT
MONTGOMERY CENTER STREETSCAPE
VT 118 CROSS SECTIONS SHEET (10/20)


1. CROSS SECTIONS ARE SUBJECT TO CHANGE IN PRELIMINARY DESIGN. SUBBASE IS SHOWN FOR REVIEW AND IS NOT FINALIZED.
2. DRAINAGE FLOW PATTERNS WILL BE REVIEWED AND REFINED DURING PRELIMINARY DESIGN.

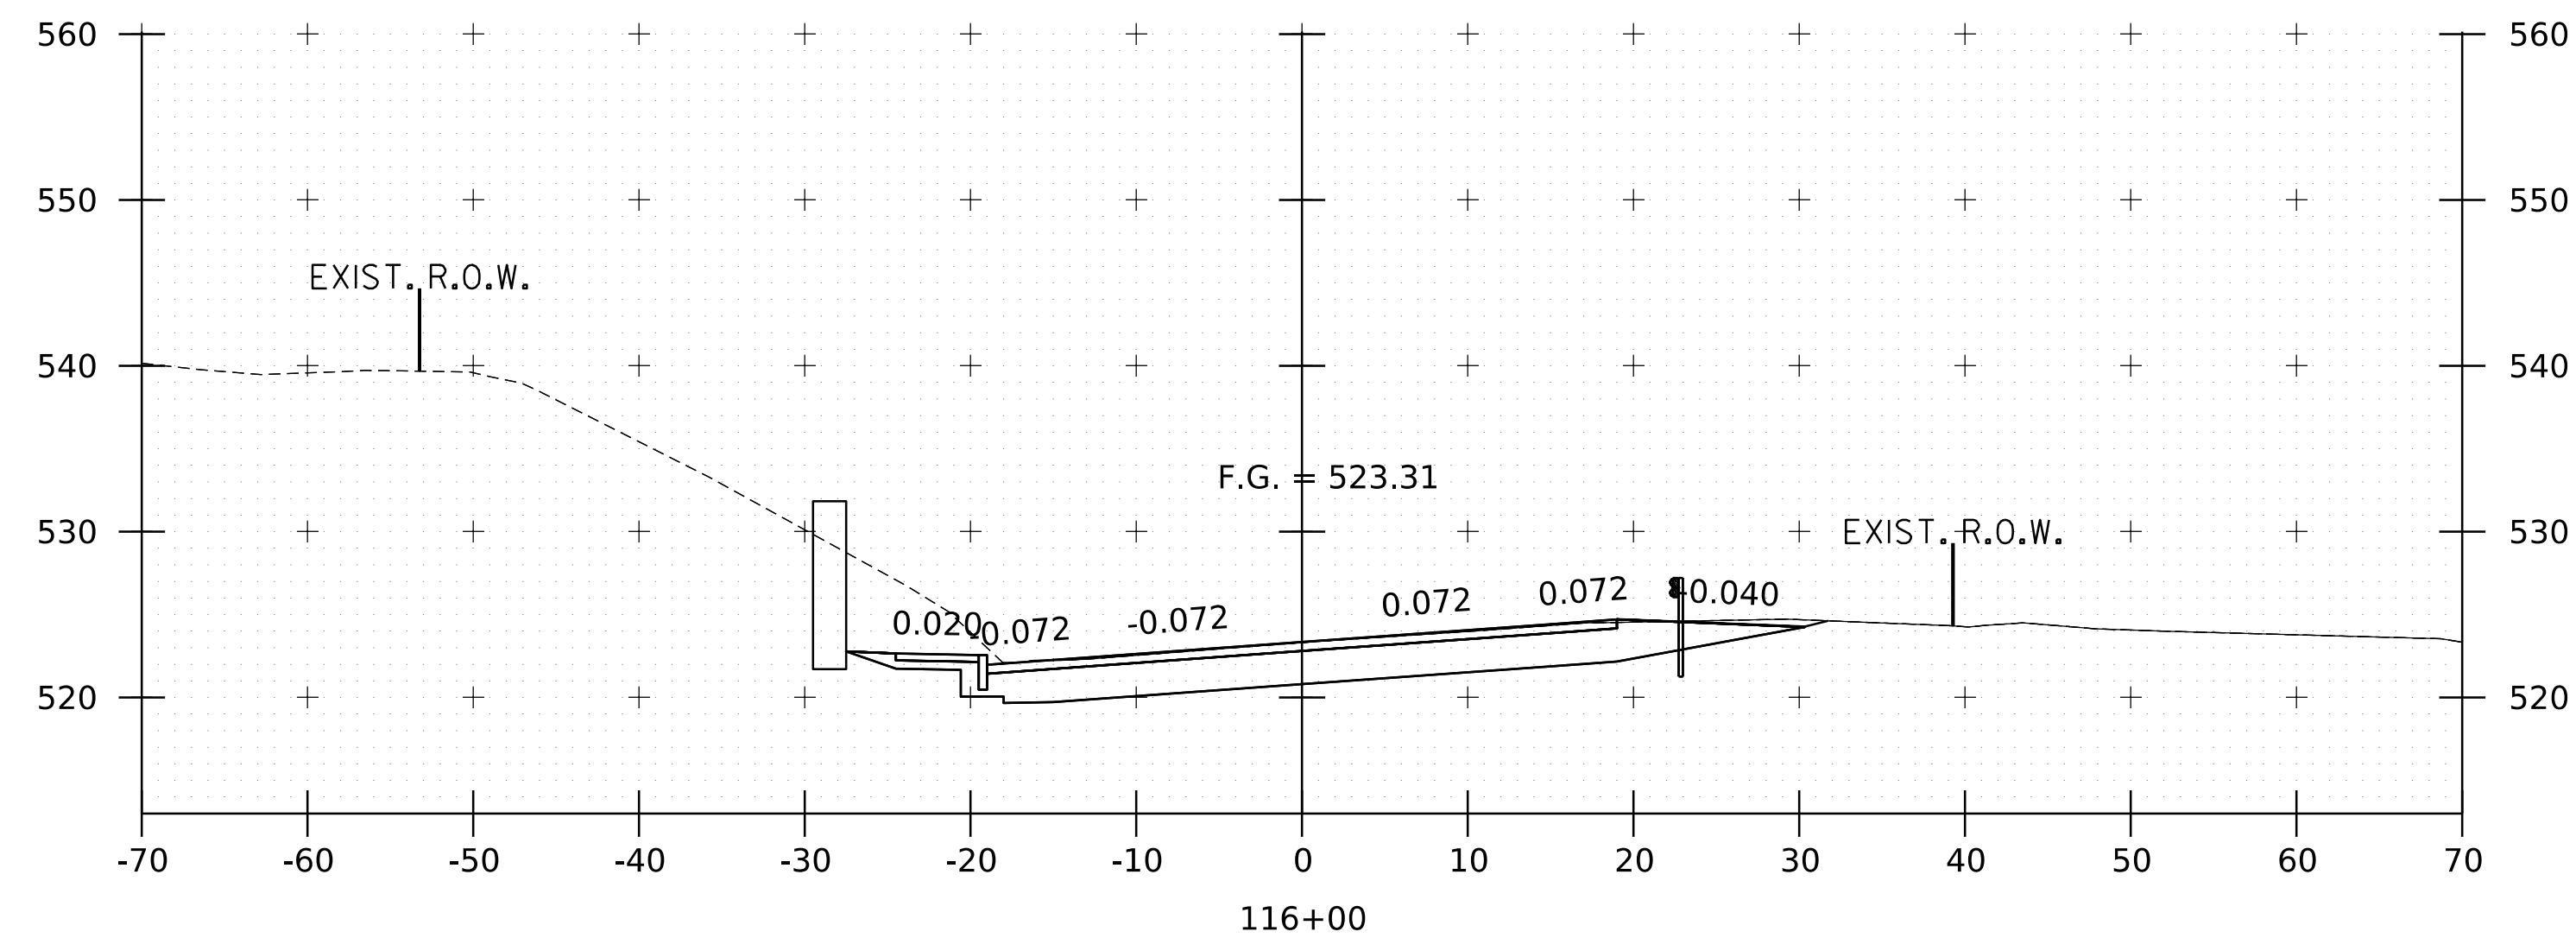

 HOYLE TANNER		125 College Street, 4th Floor • Burlington, VT 05401 (802) 860-1331 • www.hoyletanner.com	
---	--	---	--

PROJECT NO.	22.129801.00
SHEET NO.	29
SHEET 29 OF 38	

1. CROSS SECTIONS ARE SUBJECT TO CHANGE IN PRELIMINARY DESIGN. SUBBASE IS SHOWN FOR REVIEW AND IS NOT FINALIZED.
2. DRAINAGE FLOW PATTERNS WILL BE REVIEWED AND REFINED DURING PRELIMINARY DESIGN.

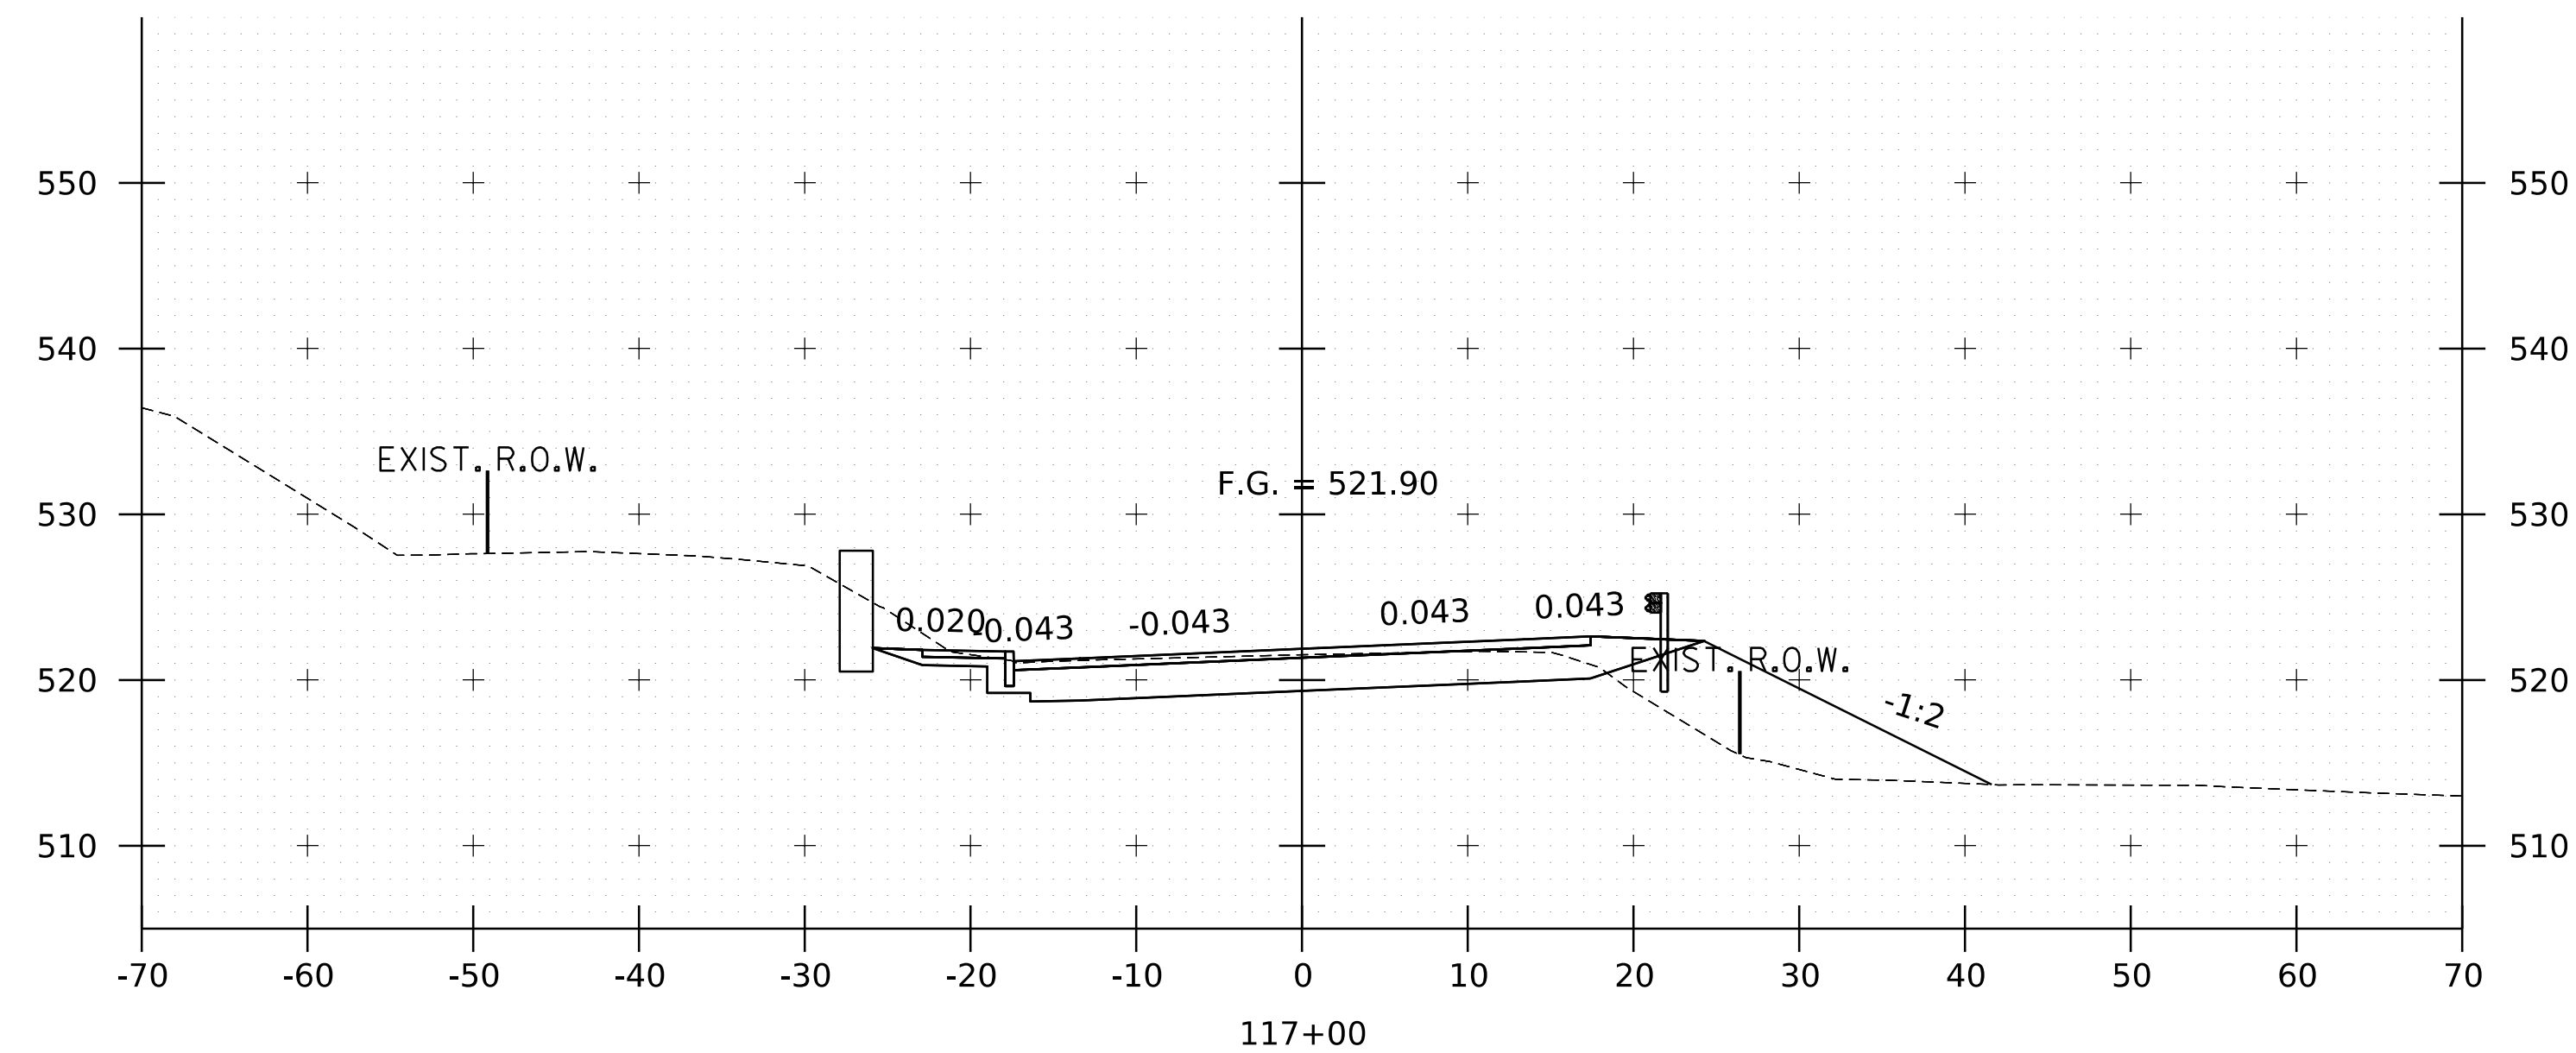

125 College Street, 4th Floor • Burlington, VT 05401
(802) 860-1331 • www.hoyletanner.com

VT 118 CROSS SECTIONS SHEET (12/20)

SHEET NO.




SHEET 30 OF 38

WAGT PROJECT NO. TAP 1A21(5)	REV	DESCRIPTION	DATE BY
DESIGNER ZAR			
MODEL NAME ZAR			
DATE 2016			
AS SHOWN XXX			

This document is prepared as an instrument of service and shall remain the property of Hoyle, Tanner. It may not be used, reproduced, disseminated or transferred in any manner, including electronically, for any other purpose than this project, without the written permission of Hoyle, Tanner.




6/26/2024
2:07:28 PM
V:\1_PROJECTS\Montgomery-VT\22_129801_00-Montgomery-Center-Streetscape\2-CADD\OutSheets\2212980100.xs.dgn

- REVIEWER NOTE:
- CROSS SECTIONS ARE SUBJECT TO CHANGE IN PRELIMINARY DESIGN. SUBBASE IS SHOWN FOR REVIEW AND IS NOT FINALIZED.
 - DRAINAGE FLOW PATTERNS WILL BE REVIEWED AND REFINED DURING PRELIMINARY DESIGN.

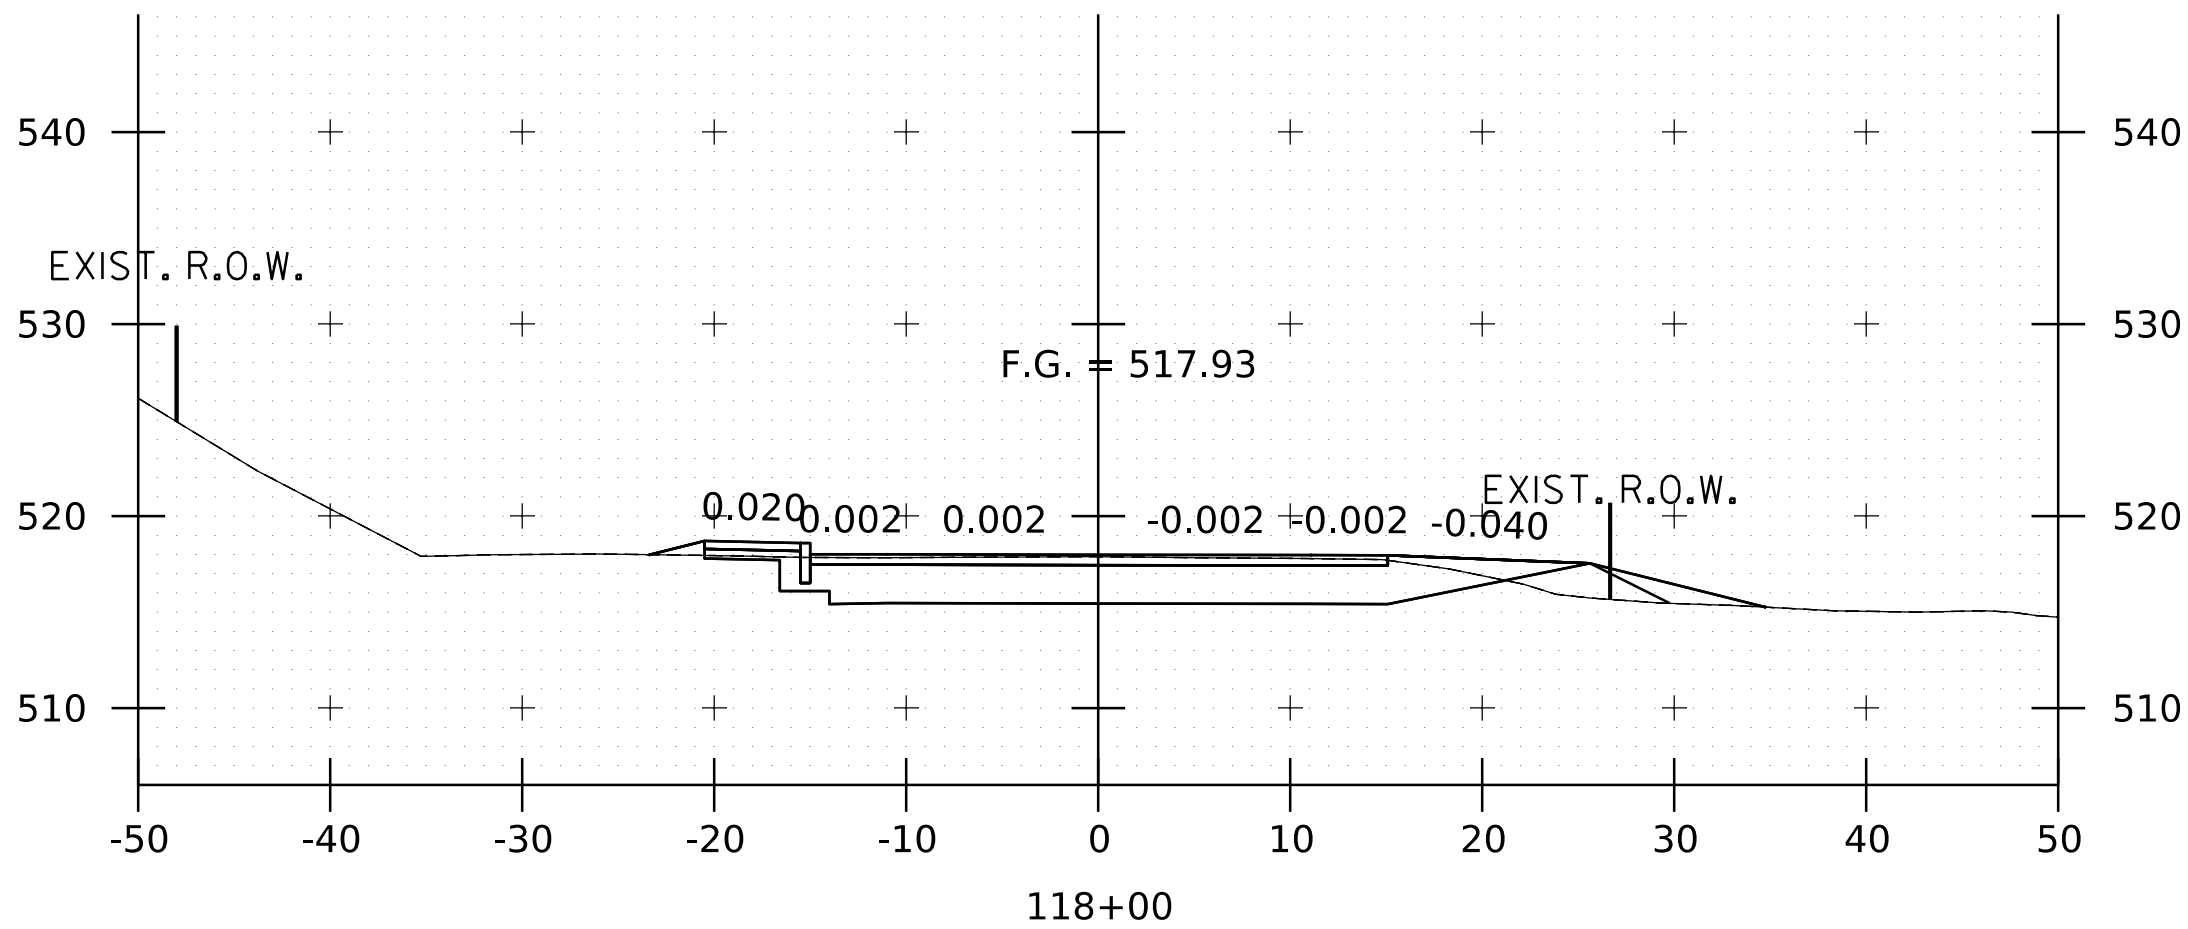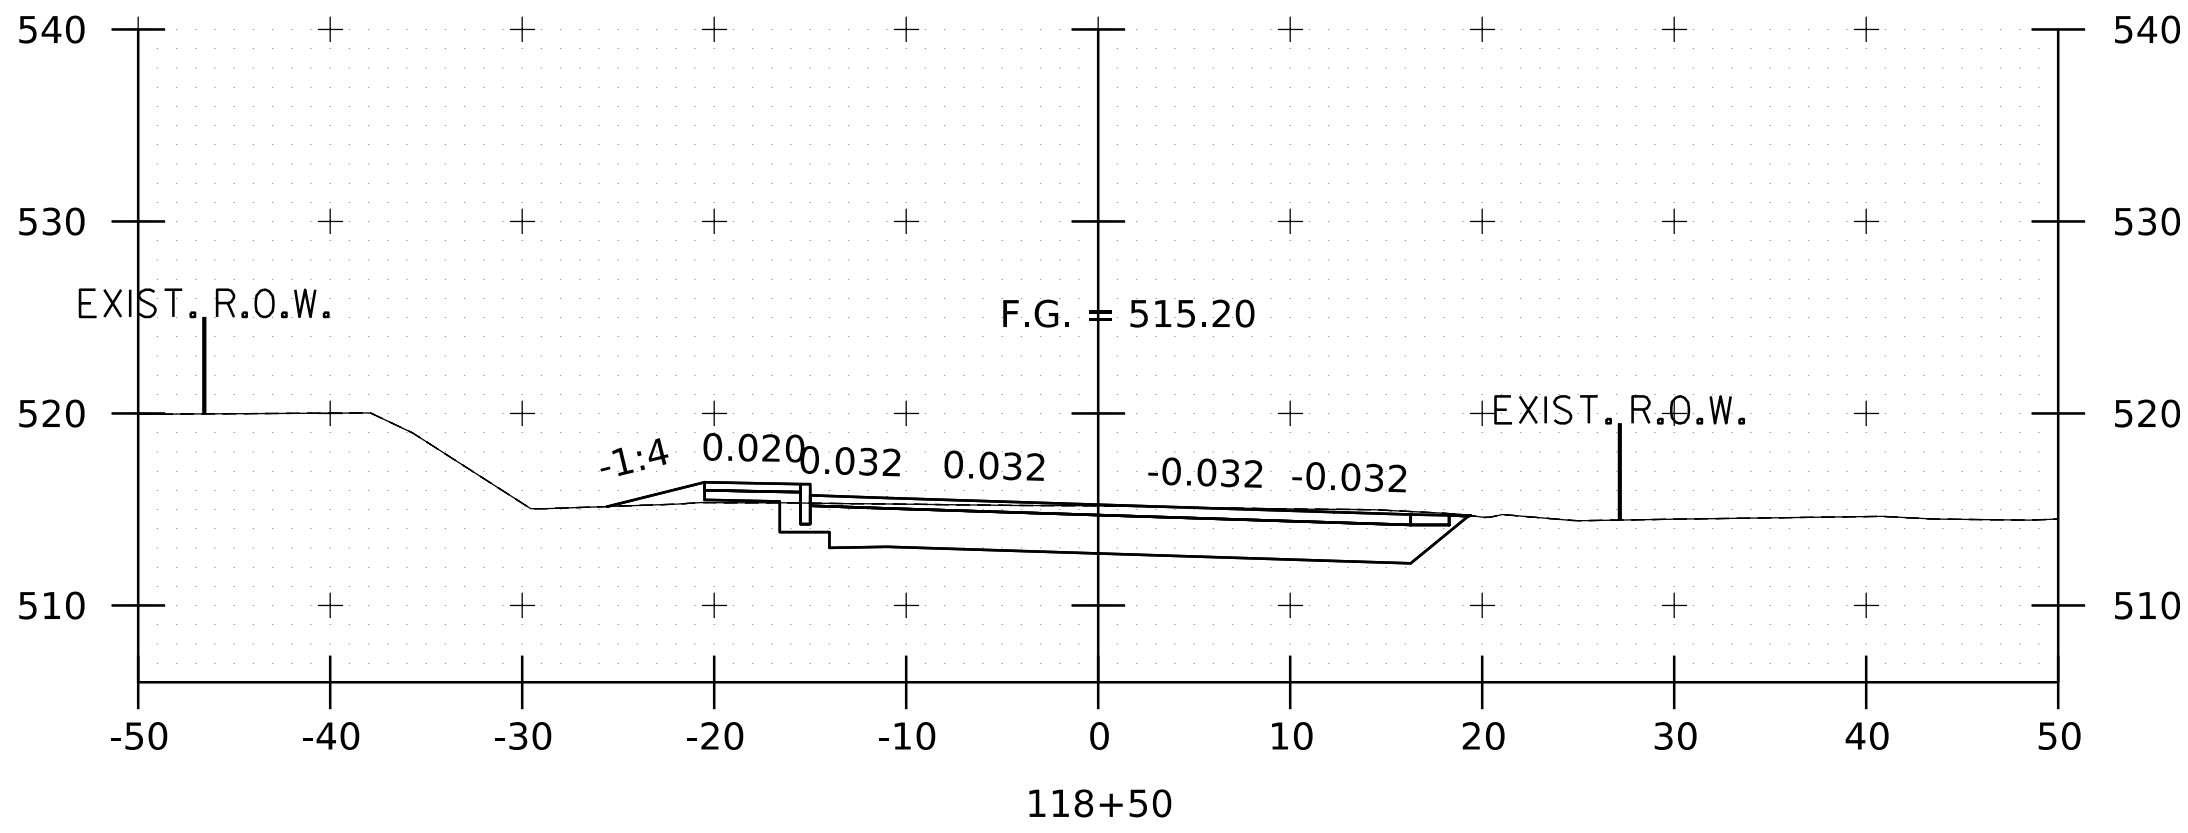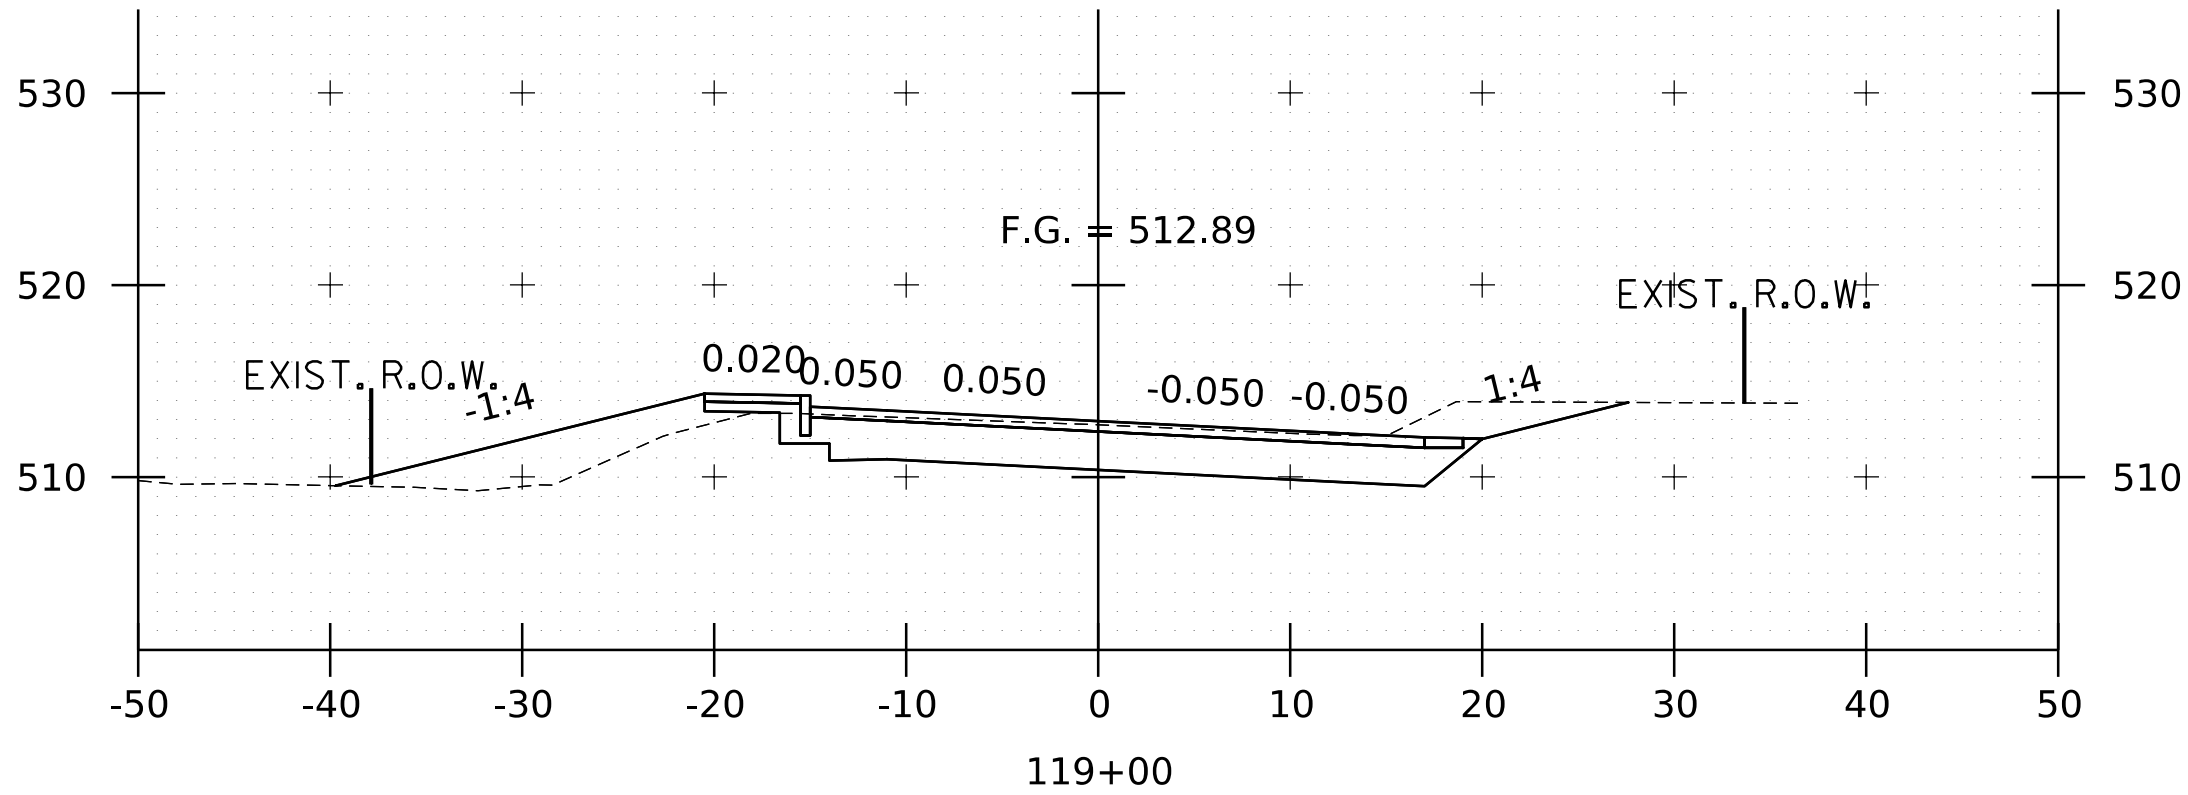

PROJECT NO. 22.129801.00		SHEET NO.	
TOWN OF MONTGOMERY		VT 118 CROSS SECTIONS SHEET (13/20)	
MONTGOMERY, VERMONT		MONTGOMERY CENTER STREETSCAPE	
HOYLE TANNER		This document is prepared as an instrument of service and shall remain the property of Hoyle, Tanner. It may not be used, reproduced, disseminated or transferred in any manner, including electronically, for any other purpose than this project, without the written permission of Hoyle, Tanner.	
PROJECT NO. 22.129801.00		SHEET NO. 31	
TAP TAZ1(S)		DATE APRIL 2024	
FILENAME 2212980100.xs		DESIGNED ZAR	
MODEL NAME xs13		DRAWN ZAR	
SCALE AS SHOWN		CHECKED XXX	
VACOT PROJECT NO.		REV	
TAP TAZ1(S)		DESCRIPTION	
FILENAME 2212980100.xs		DATE	
MODEL NAME xs13		DRAWN ZAR	
SCALE AS SHOWN		CHECKED XXX	

1. CROSS SECTIONS ARE SUBJECT TO CHANGE IN PRELIMINARY DESIGN. SUBBASE IS SHOWN FOR REVIEW AND IS NOT FINALIZED.
2. DRAINAGE FLOW PATTERNS WILL BE REVIEWED AND REFINED DURING PRELIMINARY DESIGN.

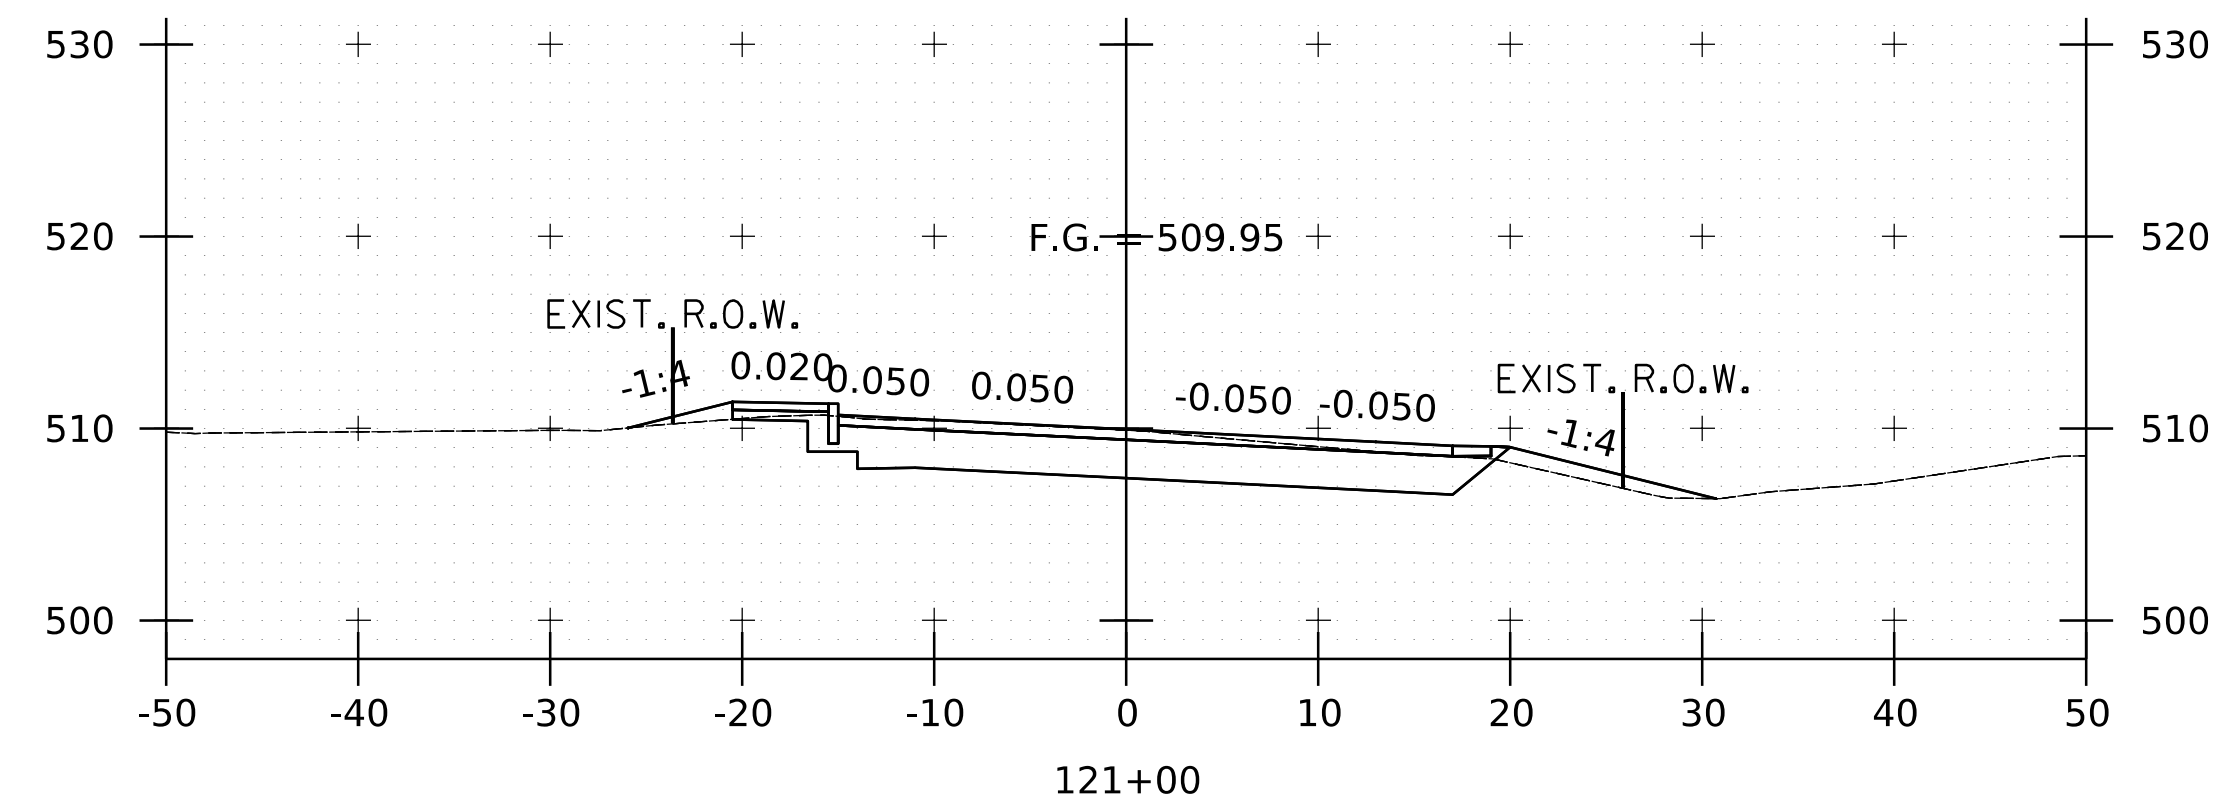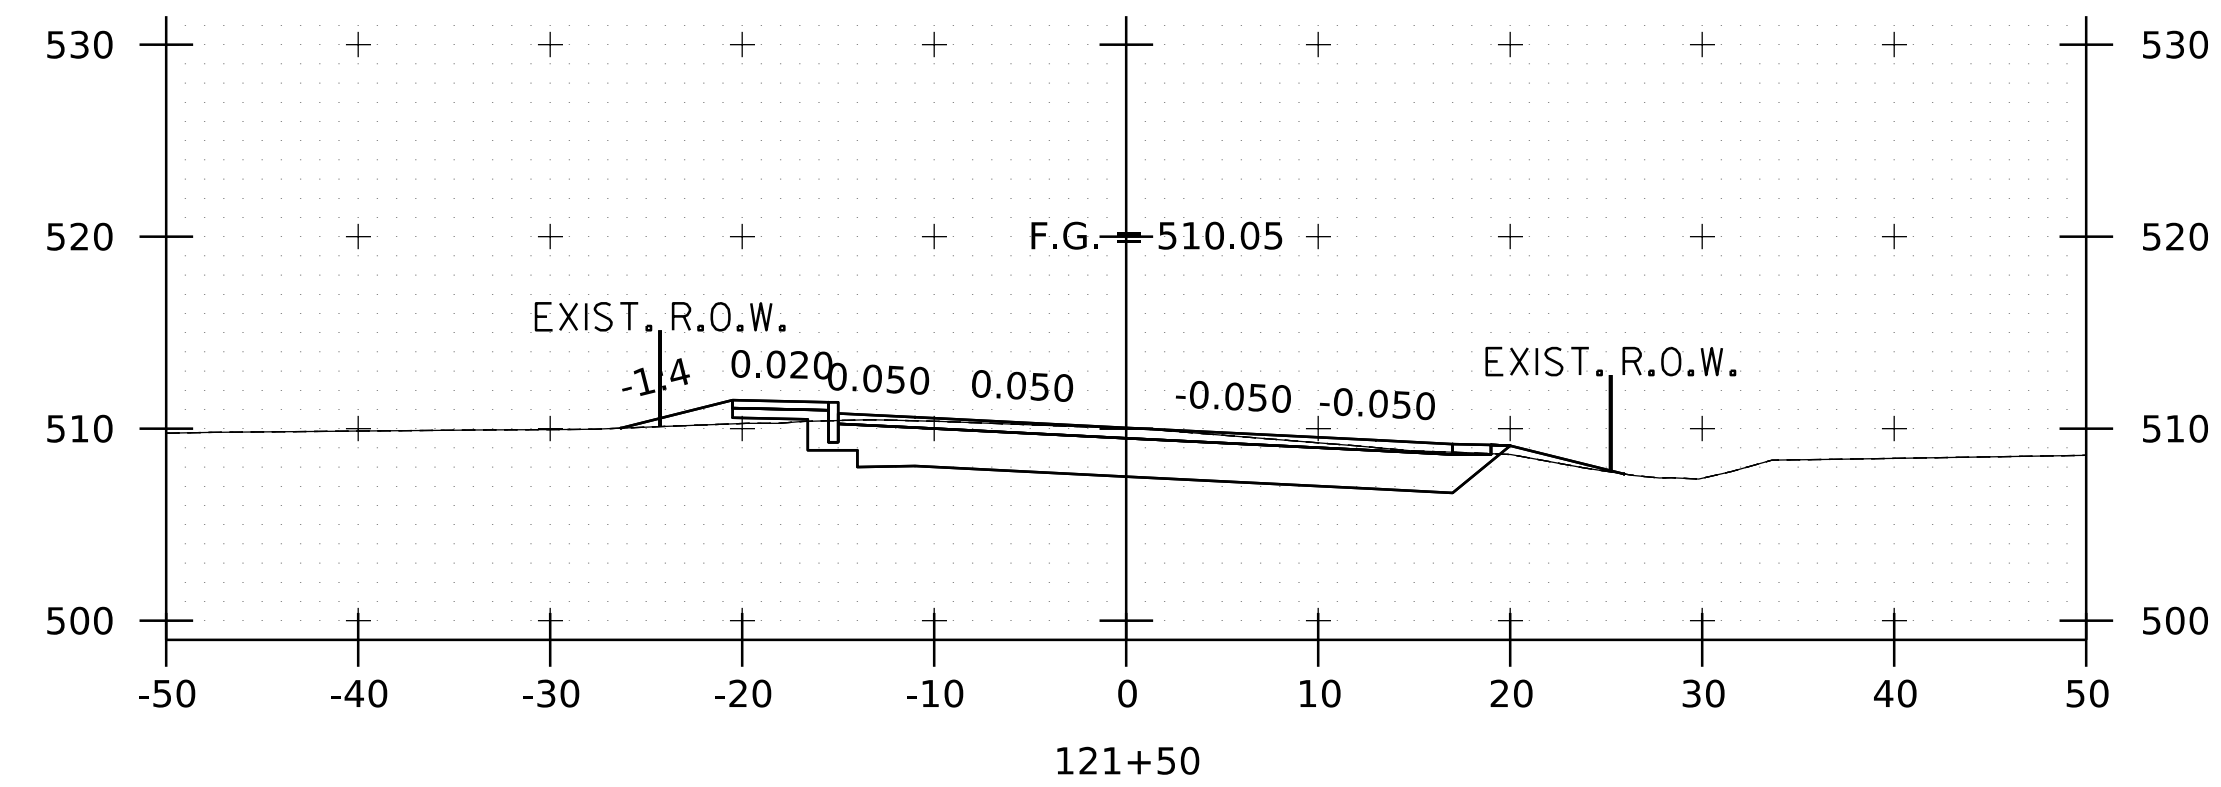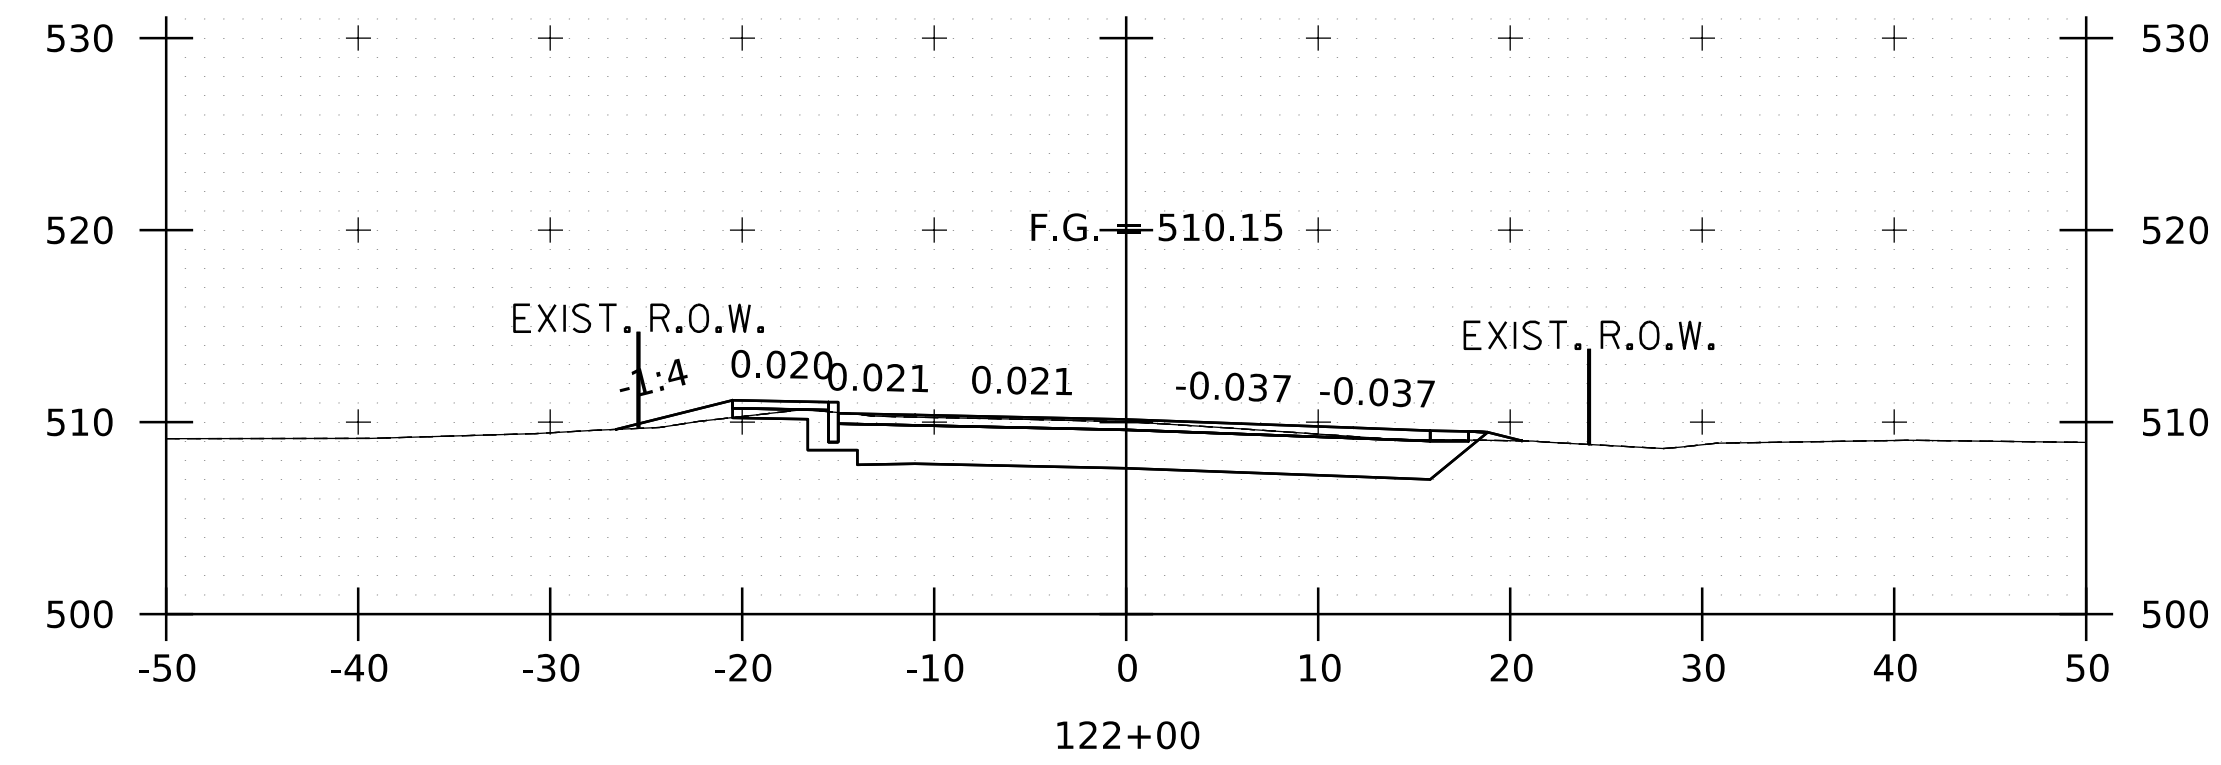

REV	DESCRIPTION	BY	DATE
1	?? DESCRIPTION OF REVISION ??	XXX	MM/YYYY

This document is prepared as an instrument of service and shall remain the property of Hoyte, Tanner. It may not be used, reproduced, disseminated or transferred in any manner, including electronically, for any other purpose than this project, without the written permission of Hoyte, Tanner.

**HOYLE
TANNER**

125 College Street, 4th Floor • Burlington, VT 05401
(802) 860-1331 • www.hoyletanner.com




PROJECT NO. 22.129801.00

SHEET NO.

32

SHEET 32 OF 38

1. CROSS SECTIONS ARE SUBJECT TO CHANGE IN PRELIMINARY DESIGN. SUBBASE IS SHOWN FOR REVIEW AND IS NOT FINALIZED.
2. DRAINAGE FLOW PATTERNS WILL BE REVIEWED AND REFINED DURING PRELIMINARY DESIGN.

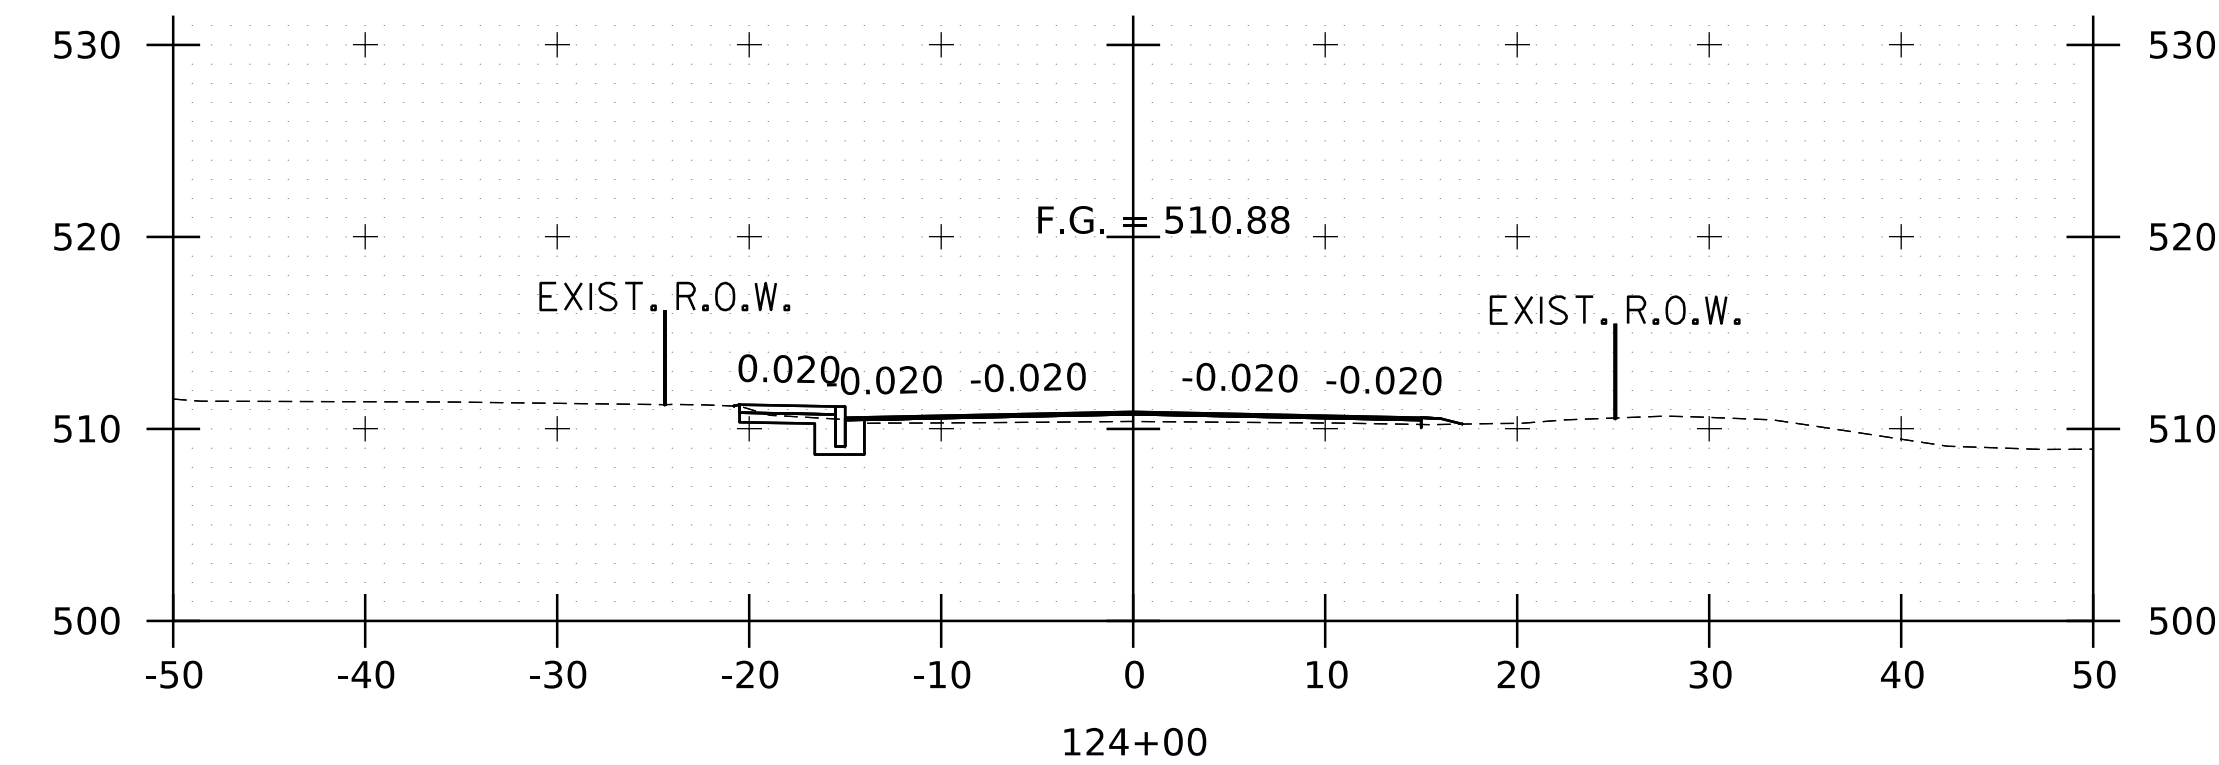
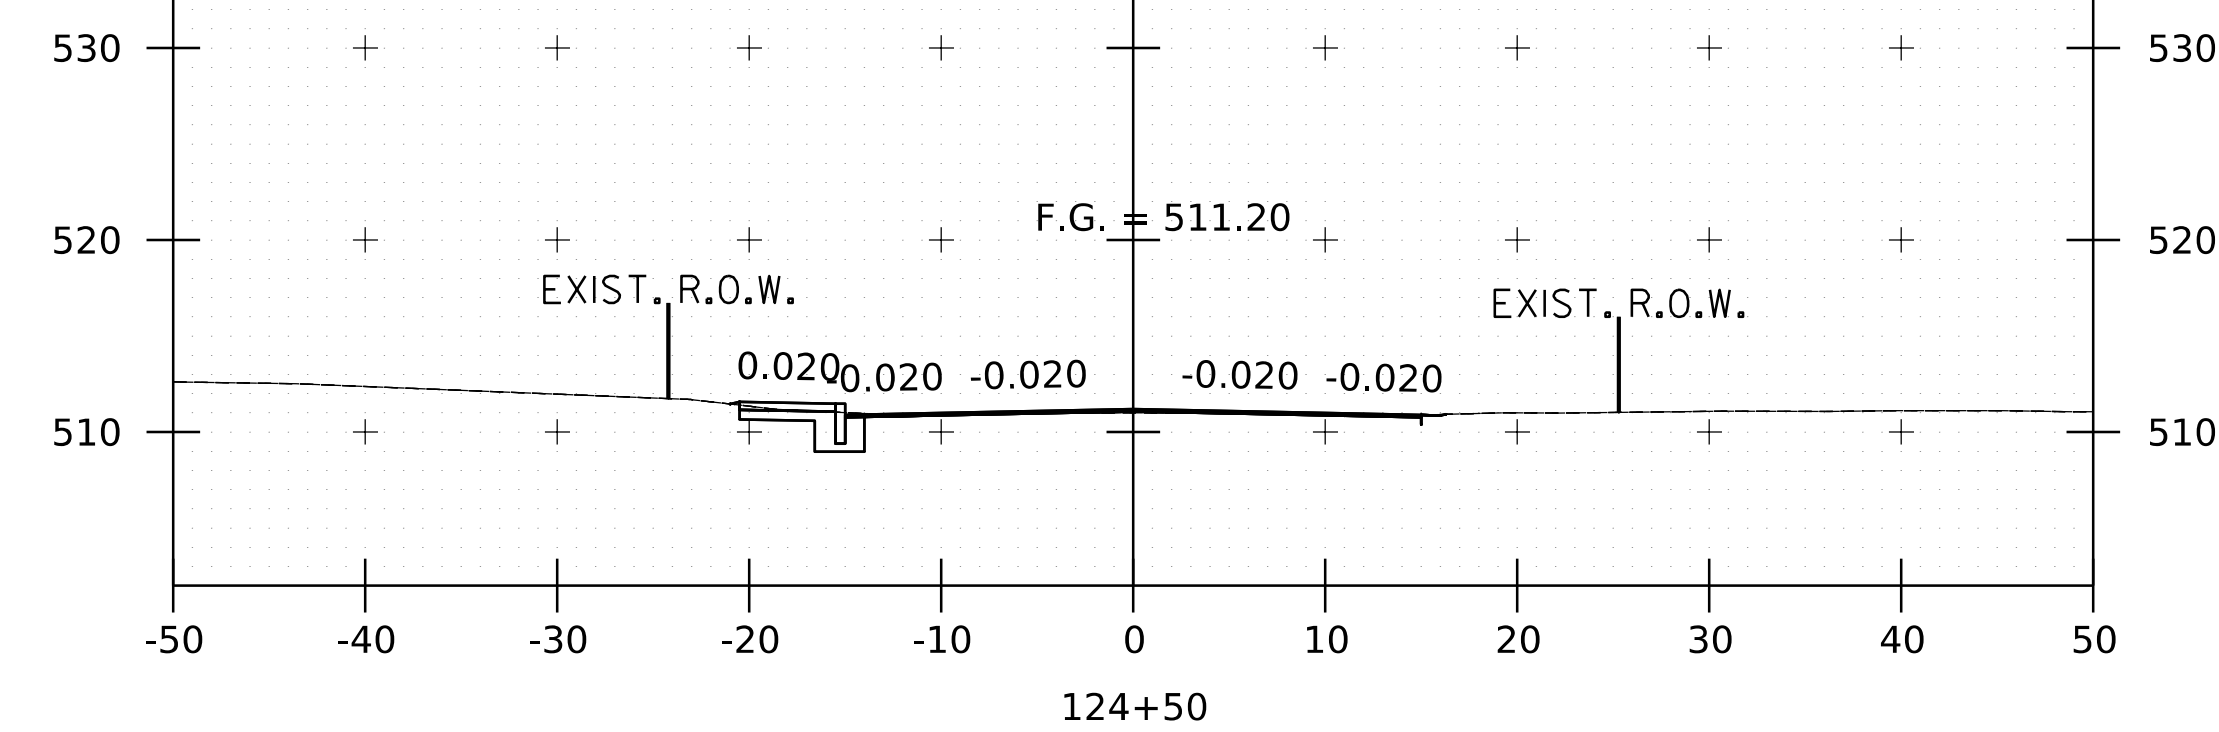
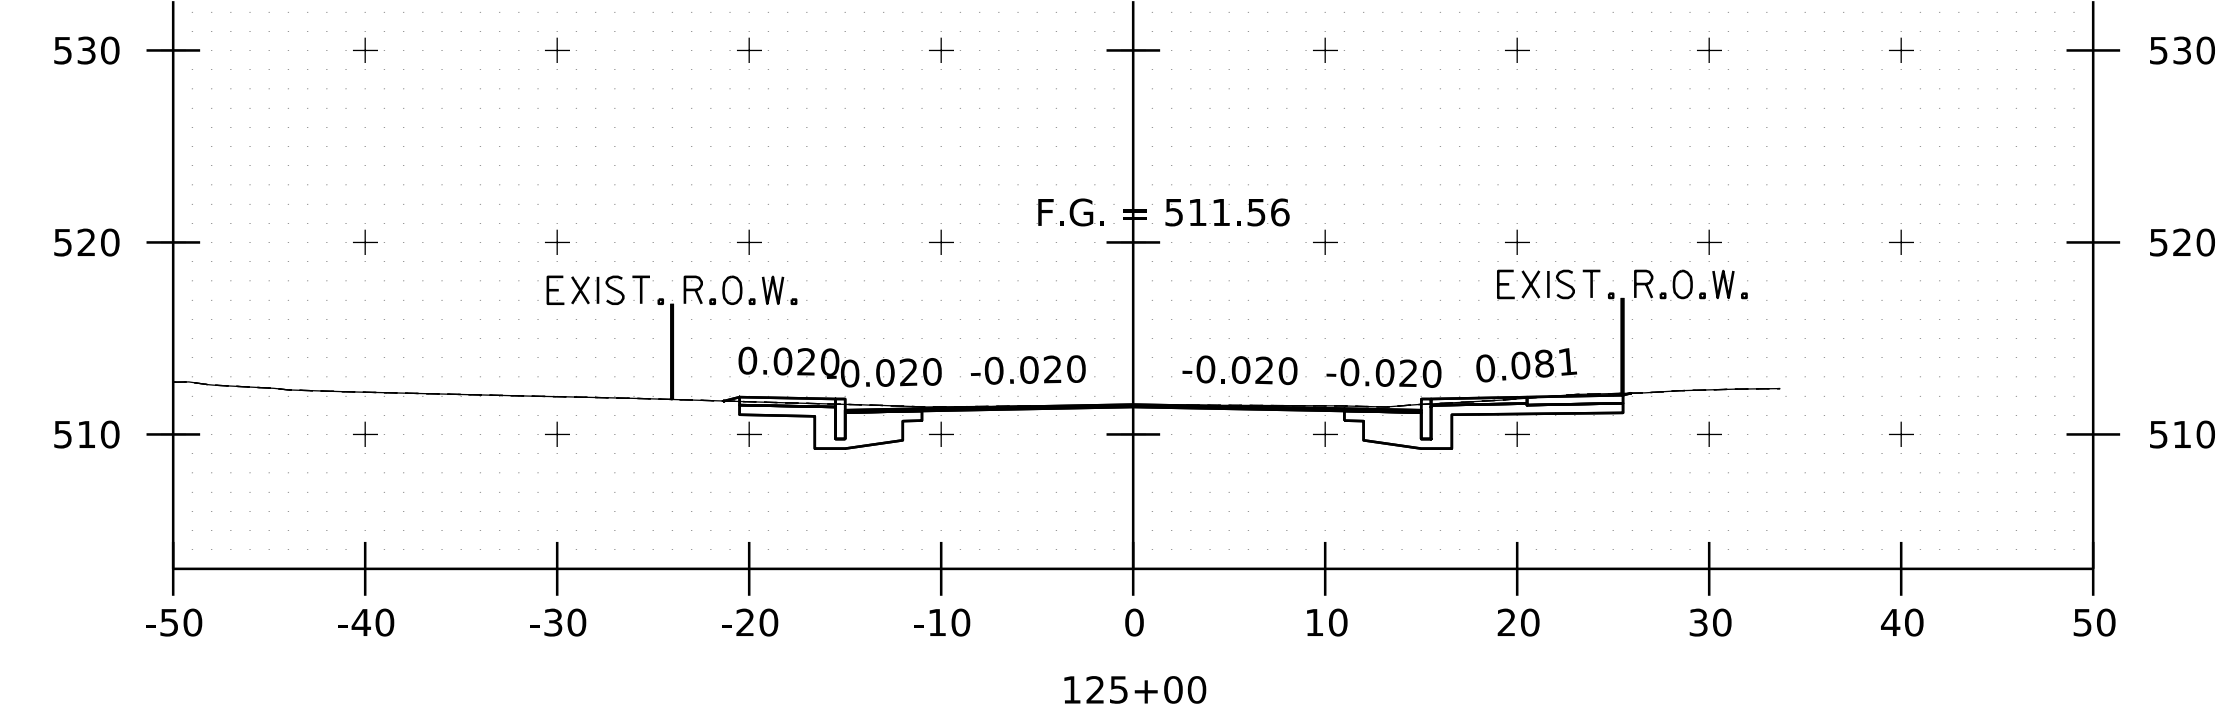


**HOYLE
TANNER**

125 College Street, 4th Floor • Burlington, VT 05401
(802) 860-1331 • www.hoyletanner.com

PROJECT NO. 22.129801.00
SHEET NO.
33
SHEET 33 OF 38

1. CROSS SECTIONS ARE SUBJECT TO CHANGE IN PRELIMINARY DESIGN. SUBBASE IS SHOWN FOR REVIEW AND IS NOT FINALIZED.
2. DRAINAGE FLOW PATTERNS WILL BE REVIEWED AND REFINED DURING PRELIMINARY DESIGN.

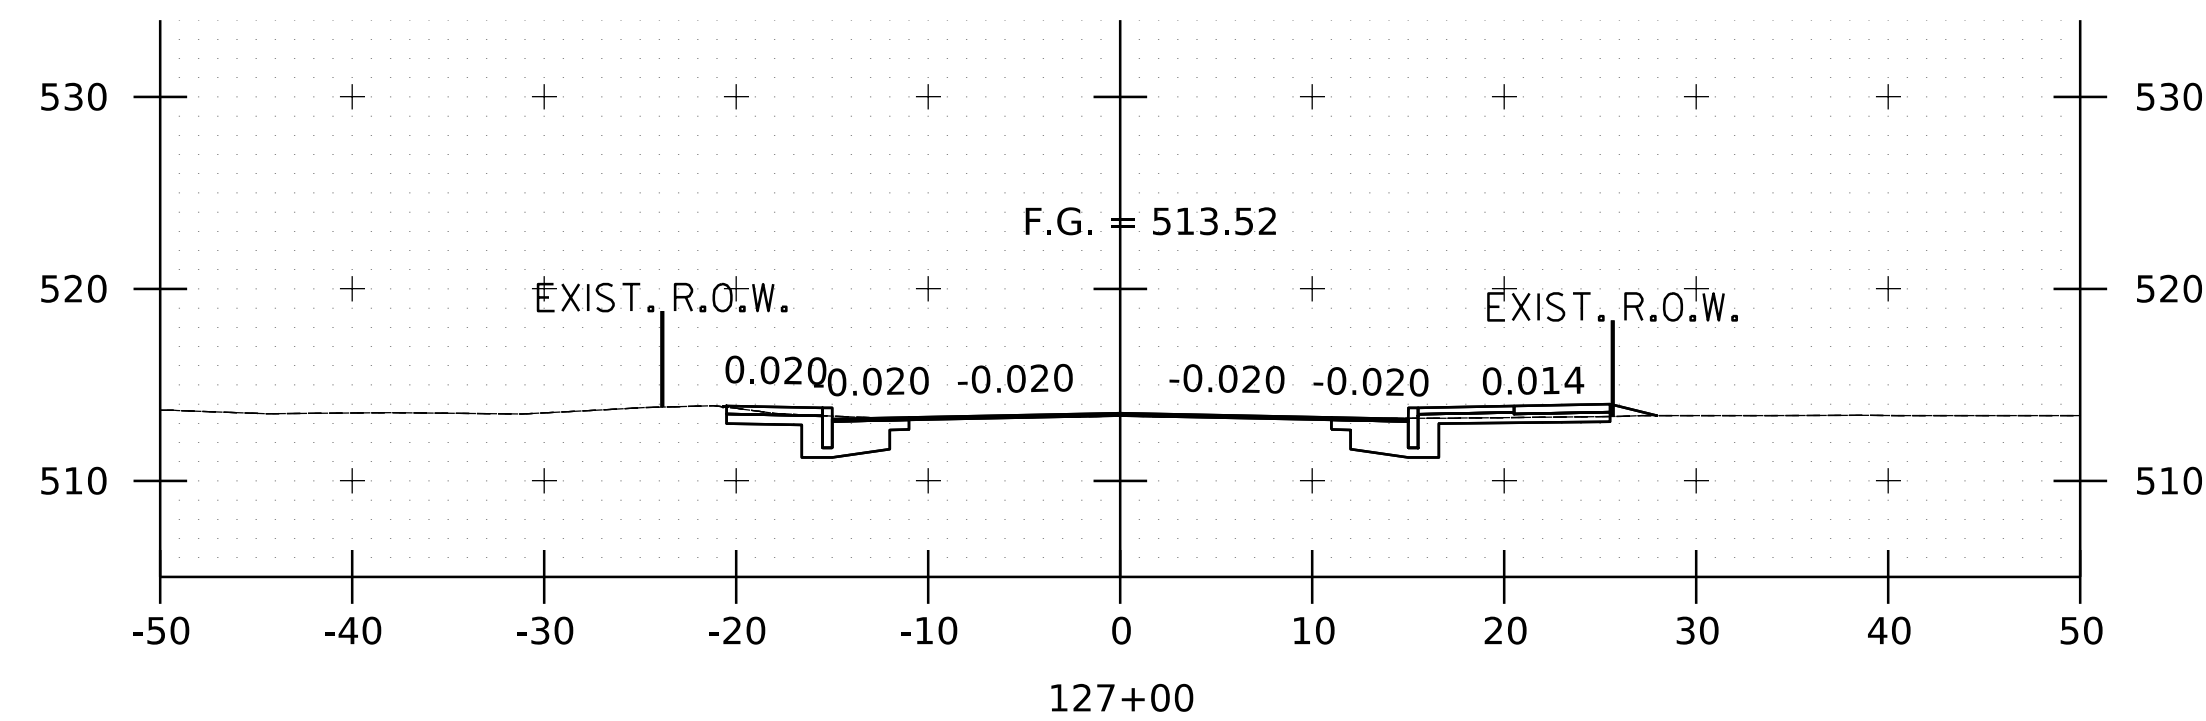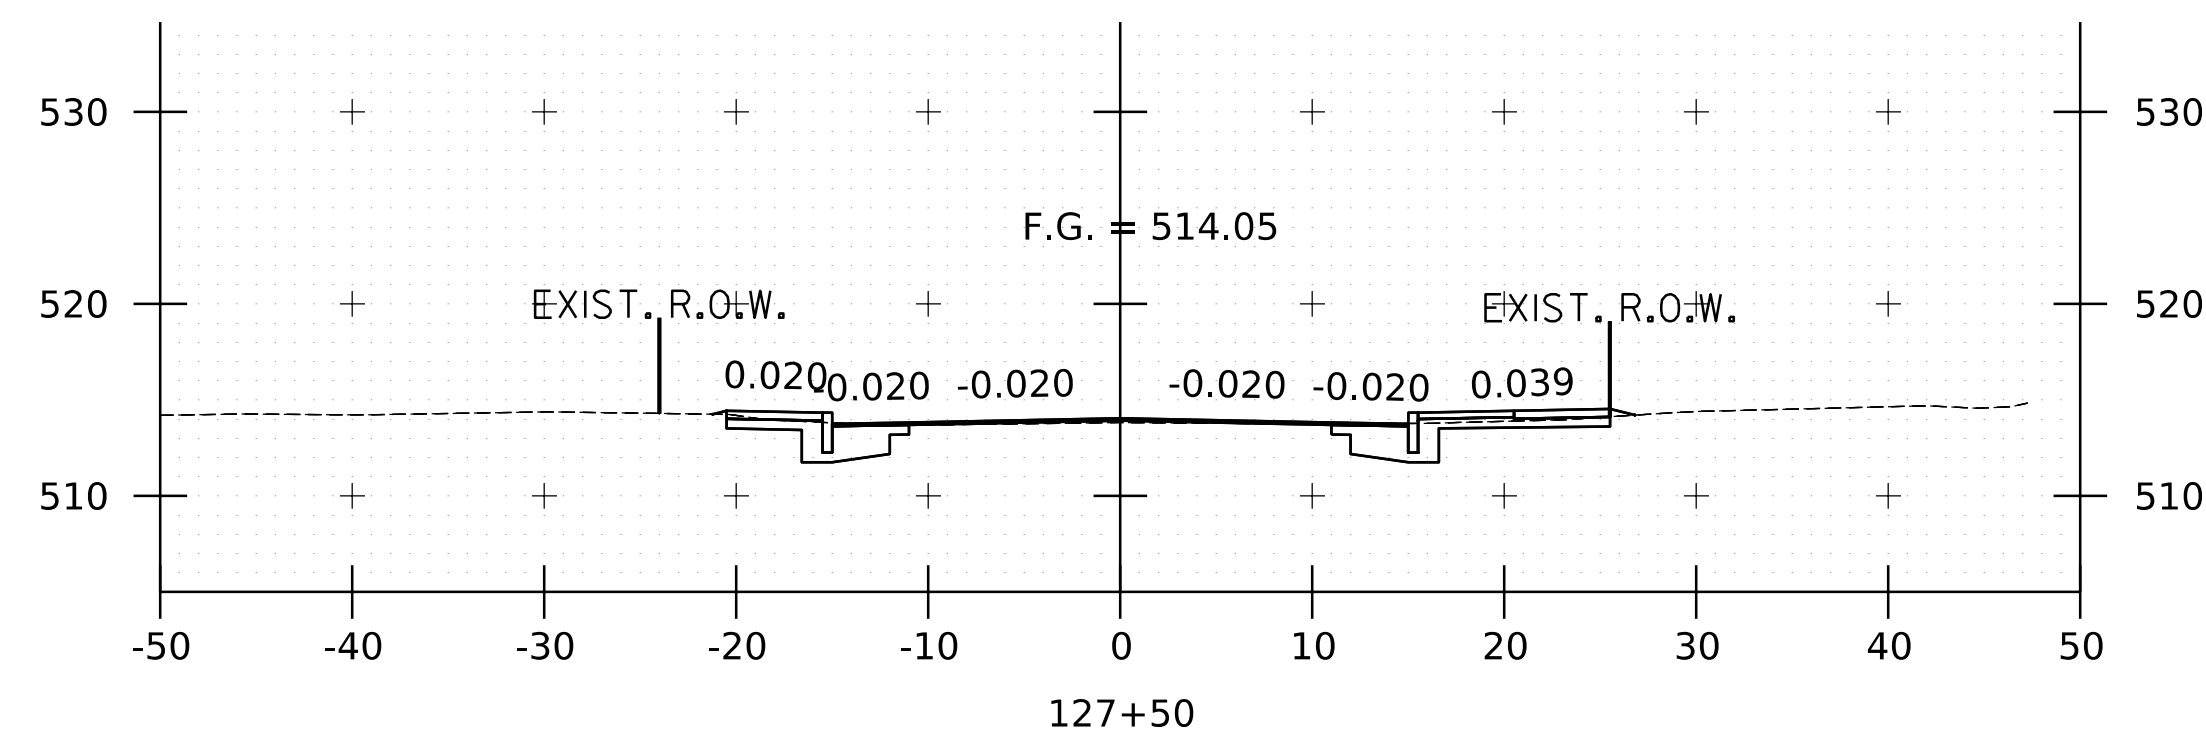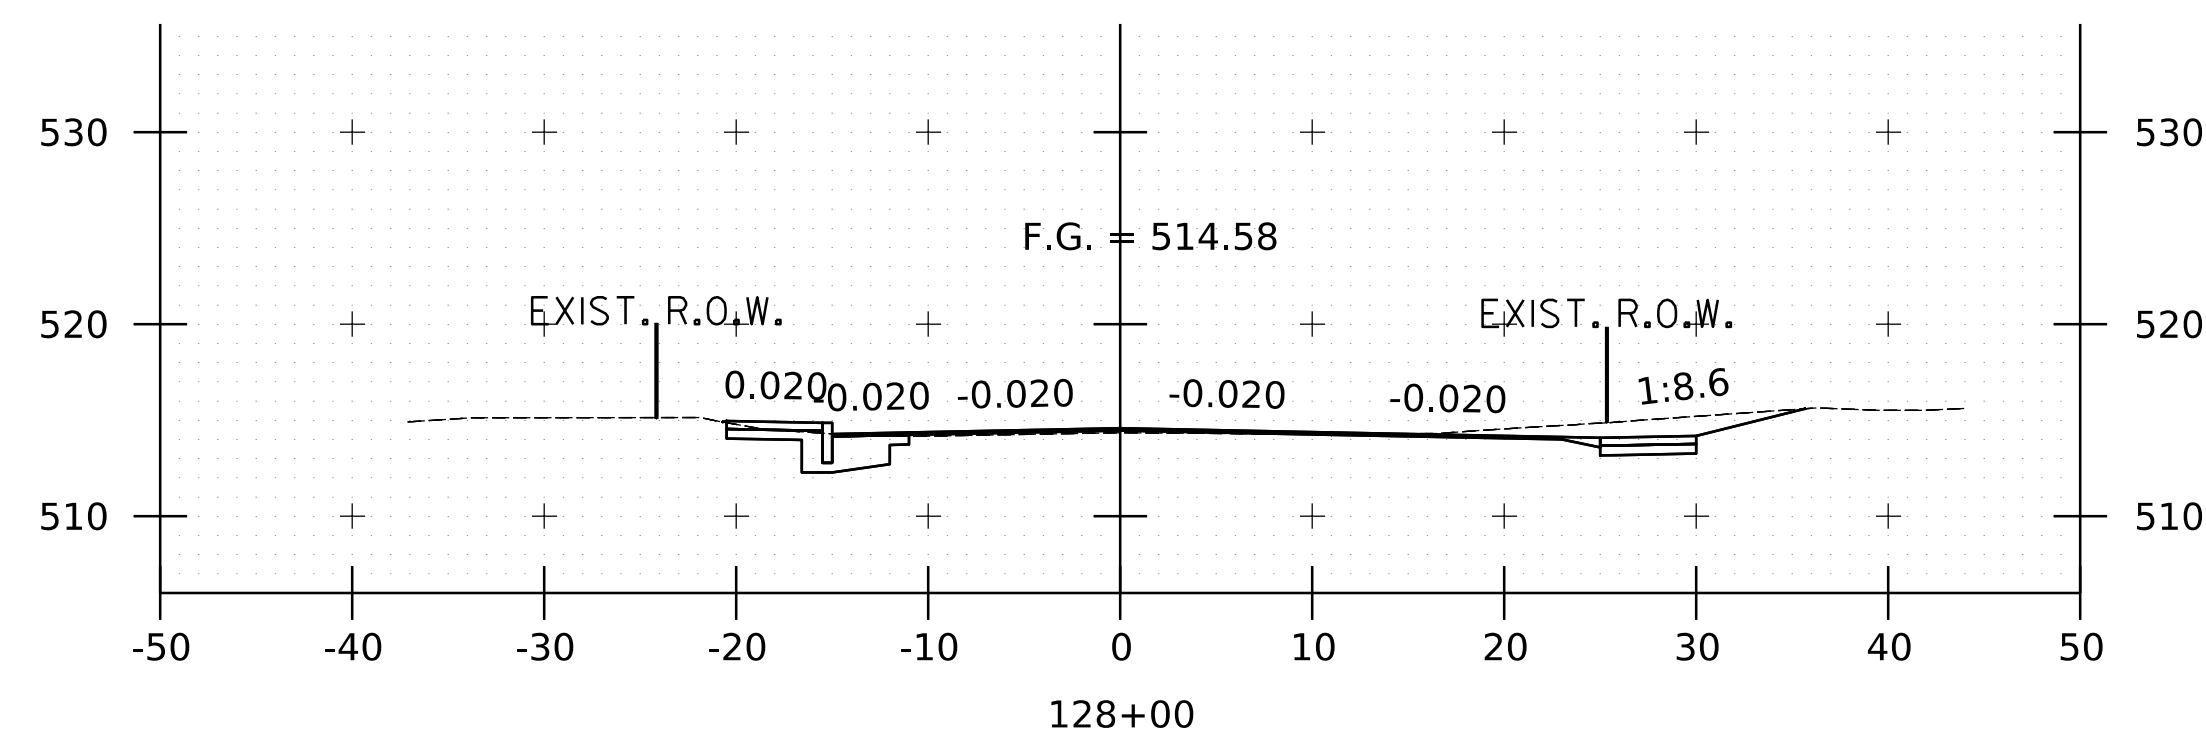

RECORD DRAWINGS									
I HEREBY CERTIFY THAT TO THE BEST OF MY KNOWLEDGE, BASED UPON CONSTRUCTION RECORDS AND ALL WORK SHOWN IN THESE DRAWINGS HAS BEEN COMPLETED AS SHOWN.									
HOYLE, TANNER & ASSOCIATES, INC. SIGNED _____ MONTH YEAR									
NOTE: WORDING CONTAINED HEREIN IS UNDERSTOOD TO BE PAST TENSE.									
REV	DESCRIPTION	DATE	DRAWN BY	CHECKED BY	DATE	SCALE	AS SHOWN	FILE NAME	VACUT PROJECT NO.
1	?? DESCRIPTION OF REVISION ??	MM/YYYY	XXX	XXX			XXX	2212980100.xls	TAP TAZ(1) DESIGNED
								MODEL NAME xs16	
								ZAR ZAR	

This document is prepared as an instrument of service and shall remain the property of Hoyle, Tanner. It may not be used, reproduced, disseminated or transferred in any manner, including electronically, for any other purpose than this project, without the written permission of Hoyle, Tanner.

DATE APRIL 2024



**HOYLE
TANNER**

25 College Street, 4th Floor • Burlington, VT 05401
(802) 860-1331 • www.hoyletanner.com

TOWN OF MONTGOMERY
 MONTGOMERY, VERMONT

MONTGOMERY CENTER STREETScape

VT 118 CROSS SECTIONS SHEET (16/20)

PROJECT NO.	22.129801.00
-------------	--------------

SHEET NO.







34

SHEET 34 OF 38

6/26/2024 2:07:46 PM V:\1_PROJECTS\Montgomery-VT\22_129801_00-Montgomery-Center-Streetscape\2-CADD\CutSheets\2212980100.xs.dgn

REVIEWER NOTE:

- CROSS SECTIONS ARE SUBJECT TO CHANGE IN PRELIMINARY DESIGN. SUBBASE IS SHOWN FOR REVIEW AND IS NOT FINALIZED.
- DRAINAGE FLOW PATTERNS WILL BE REVIEWED AND REFINED DURING PRELIMINARY DESIGN.

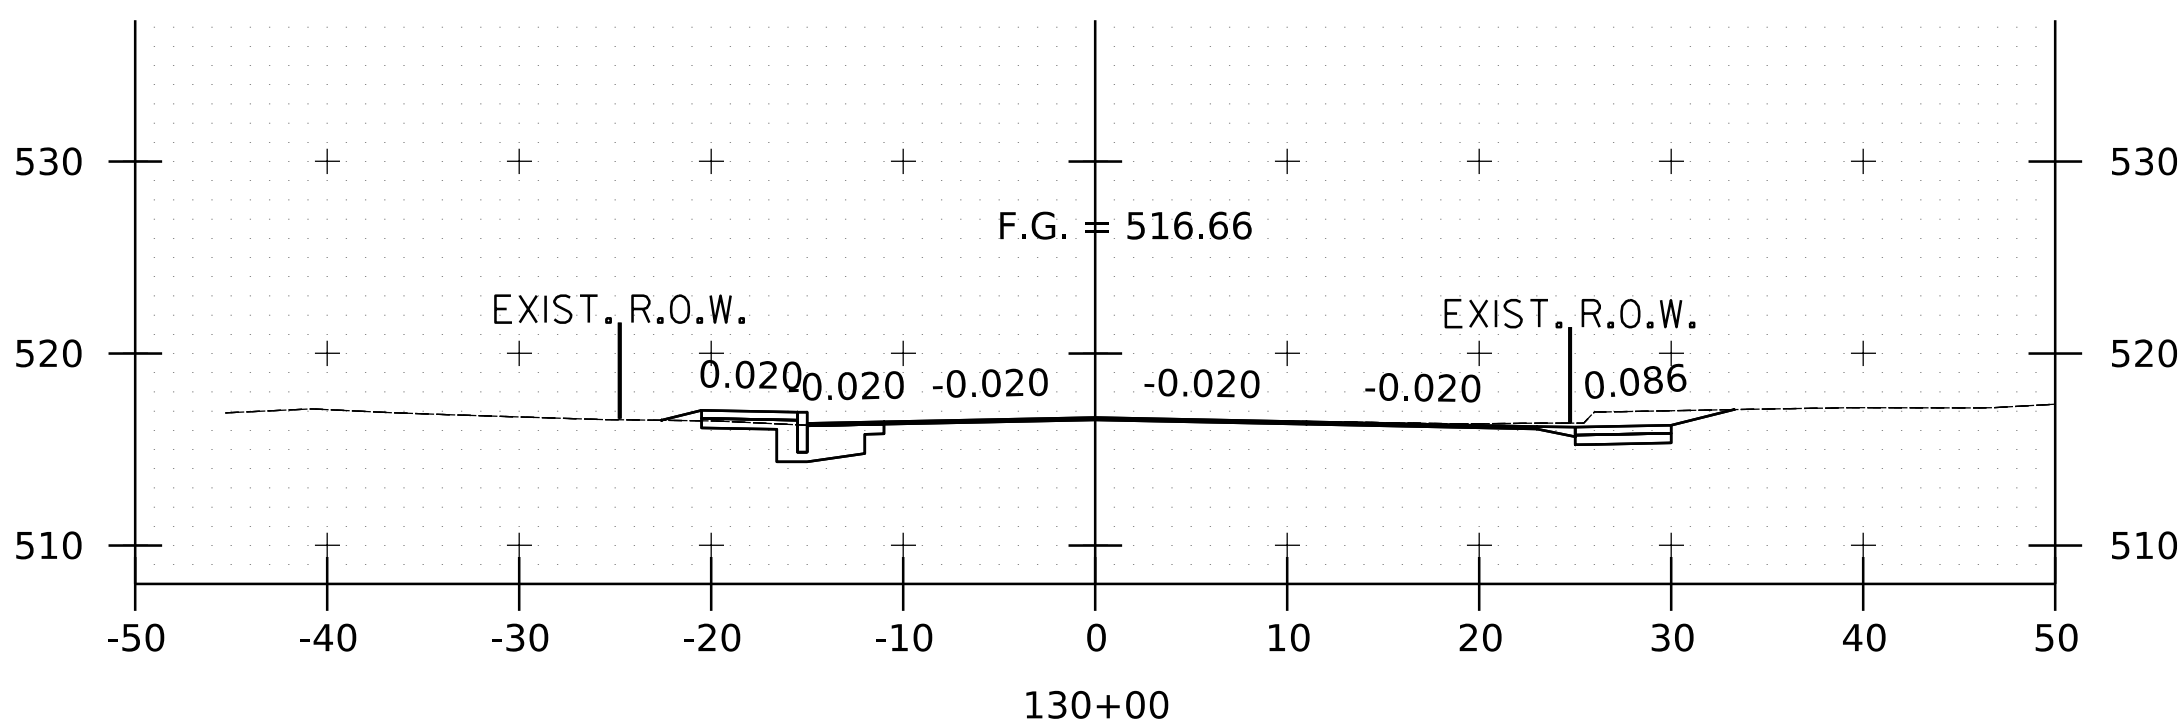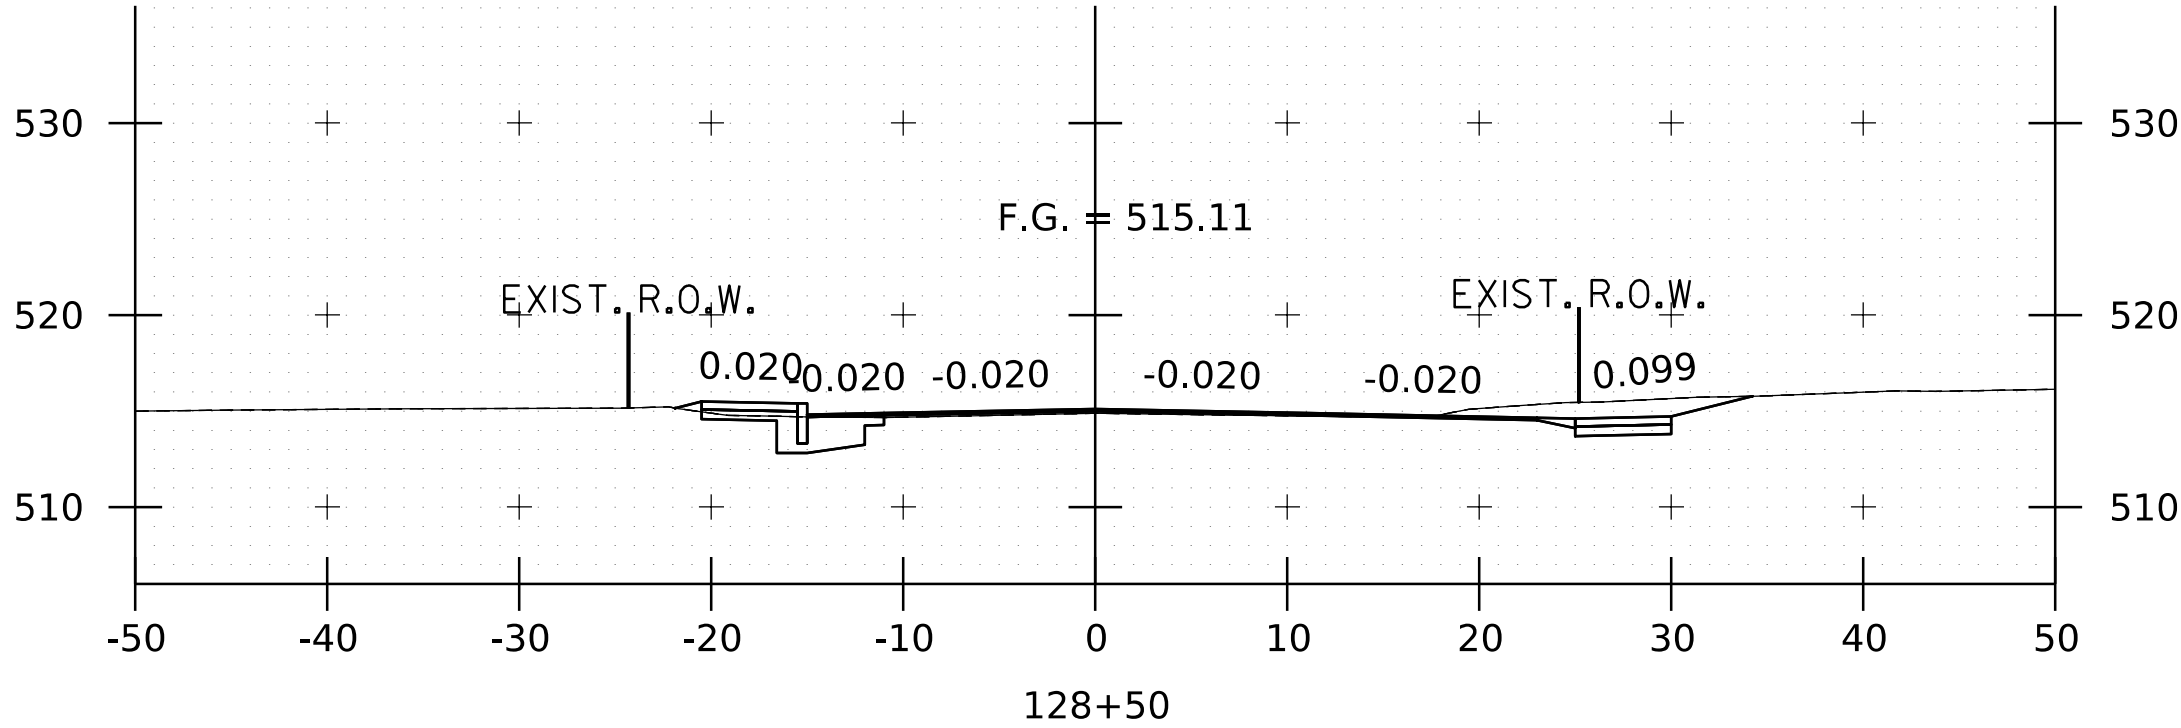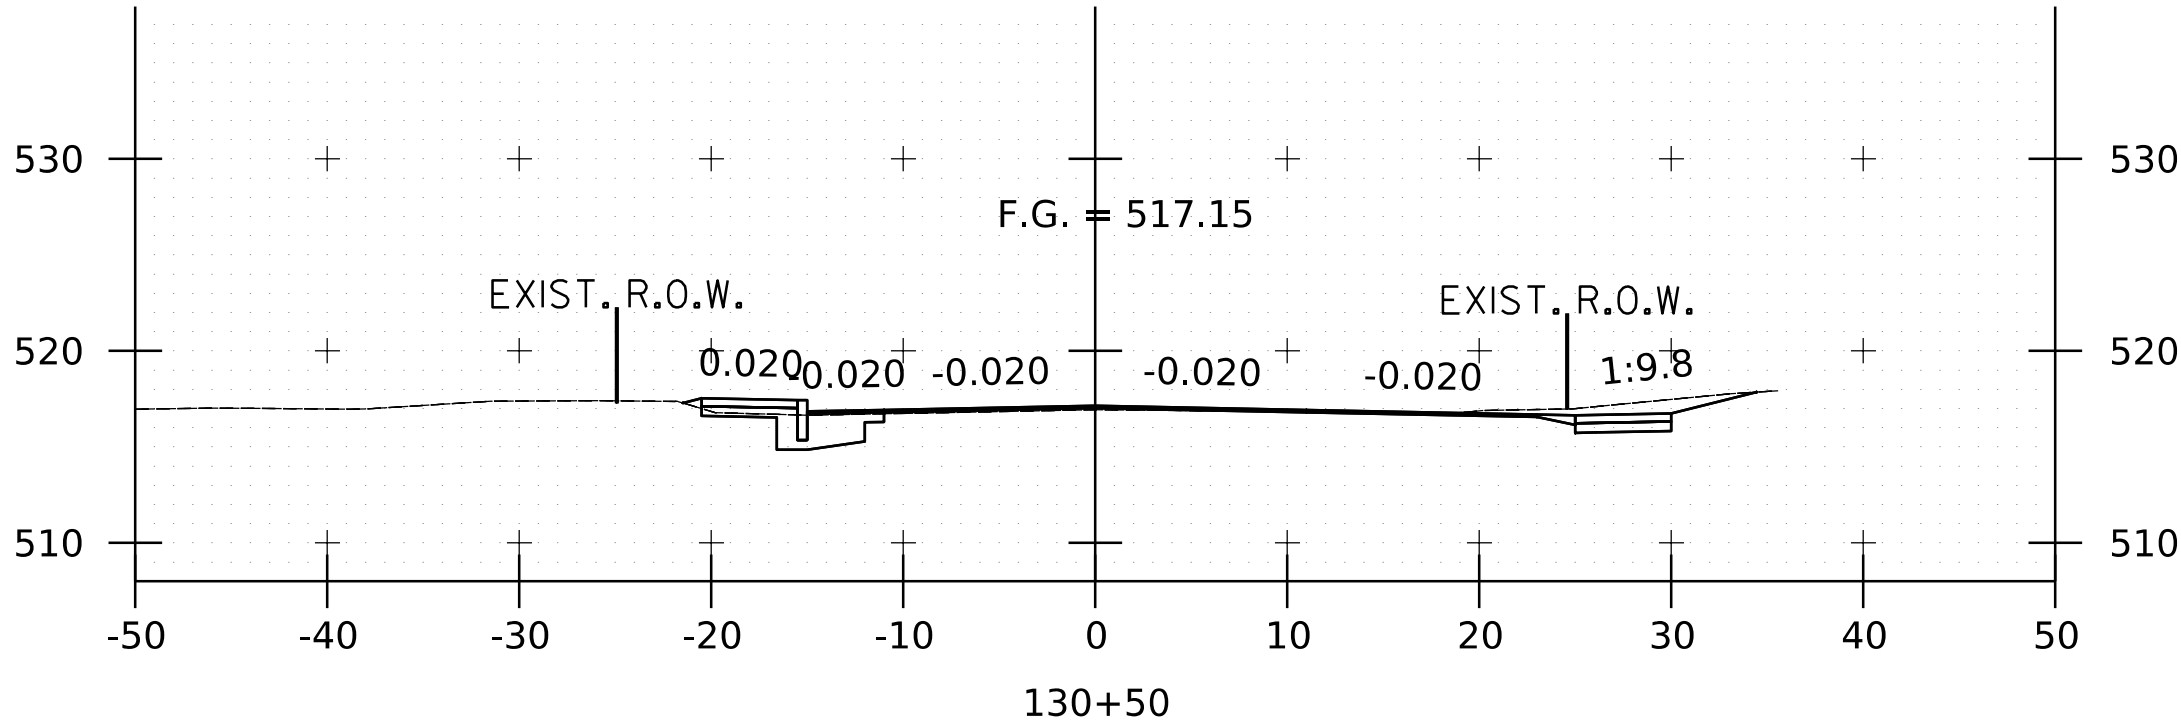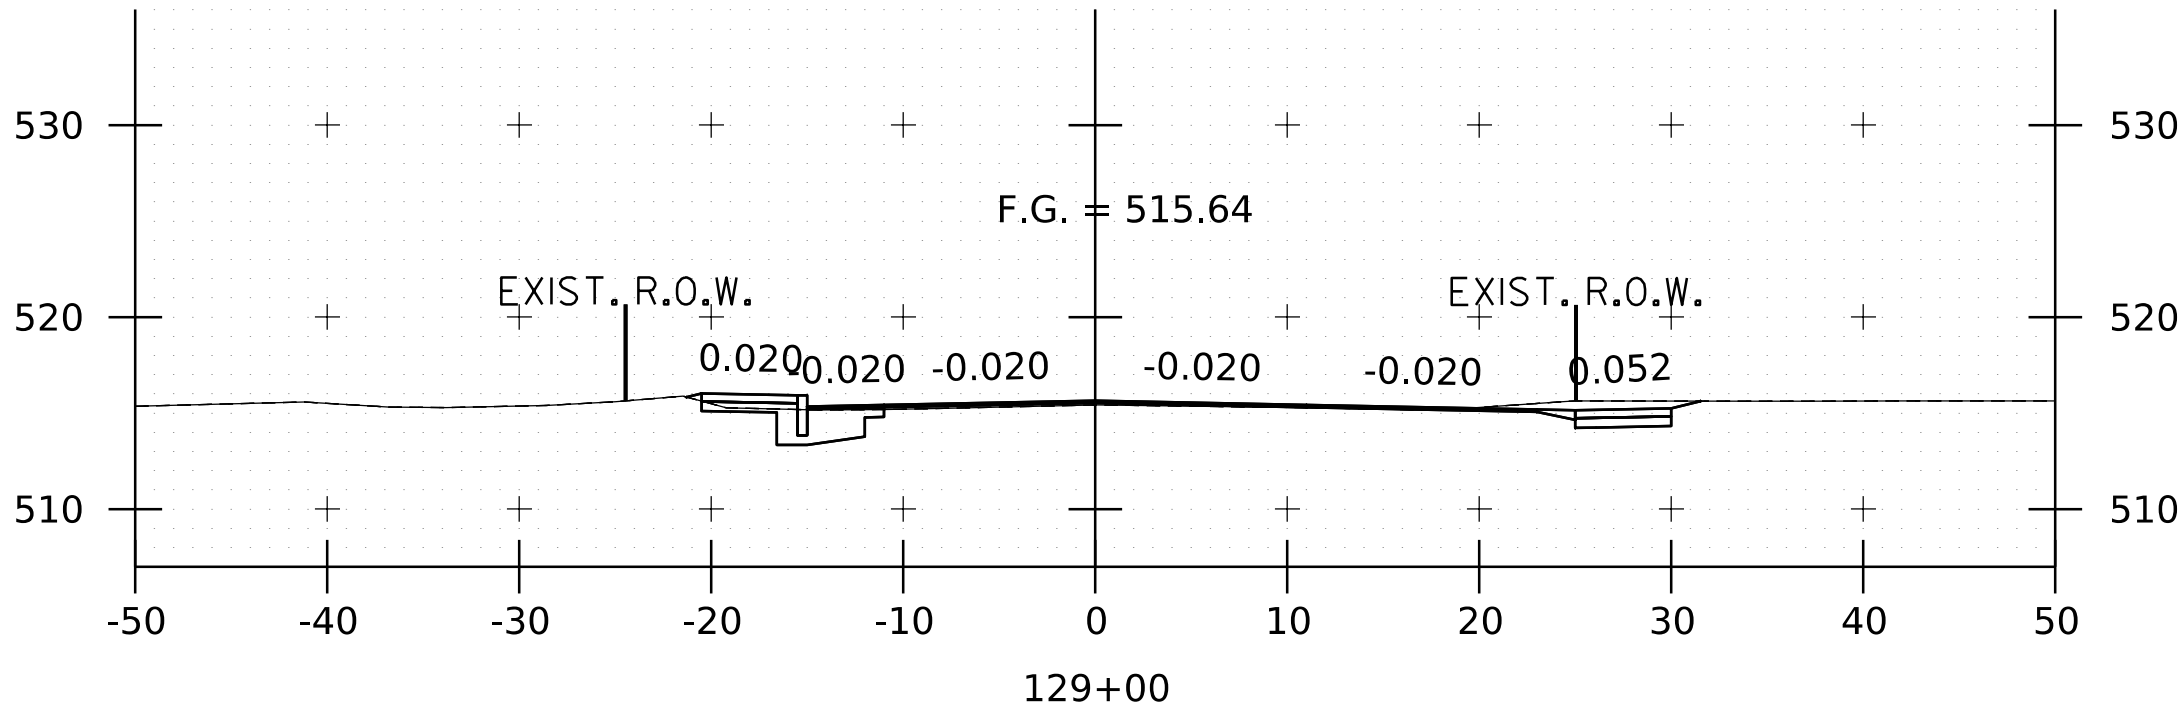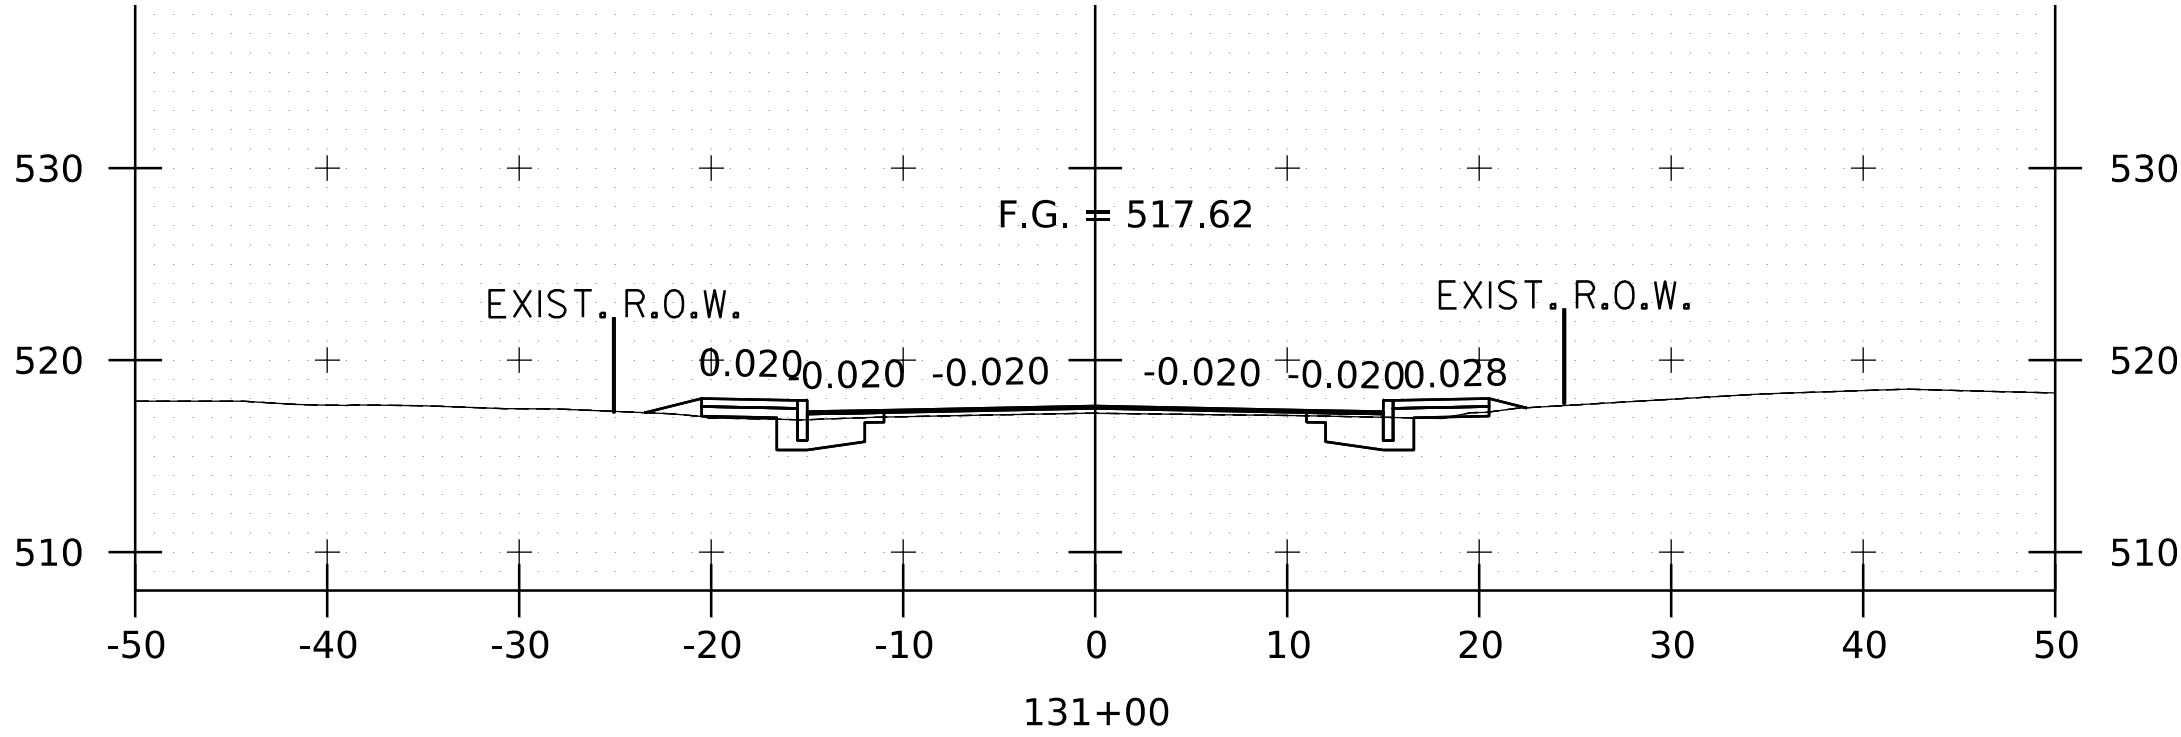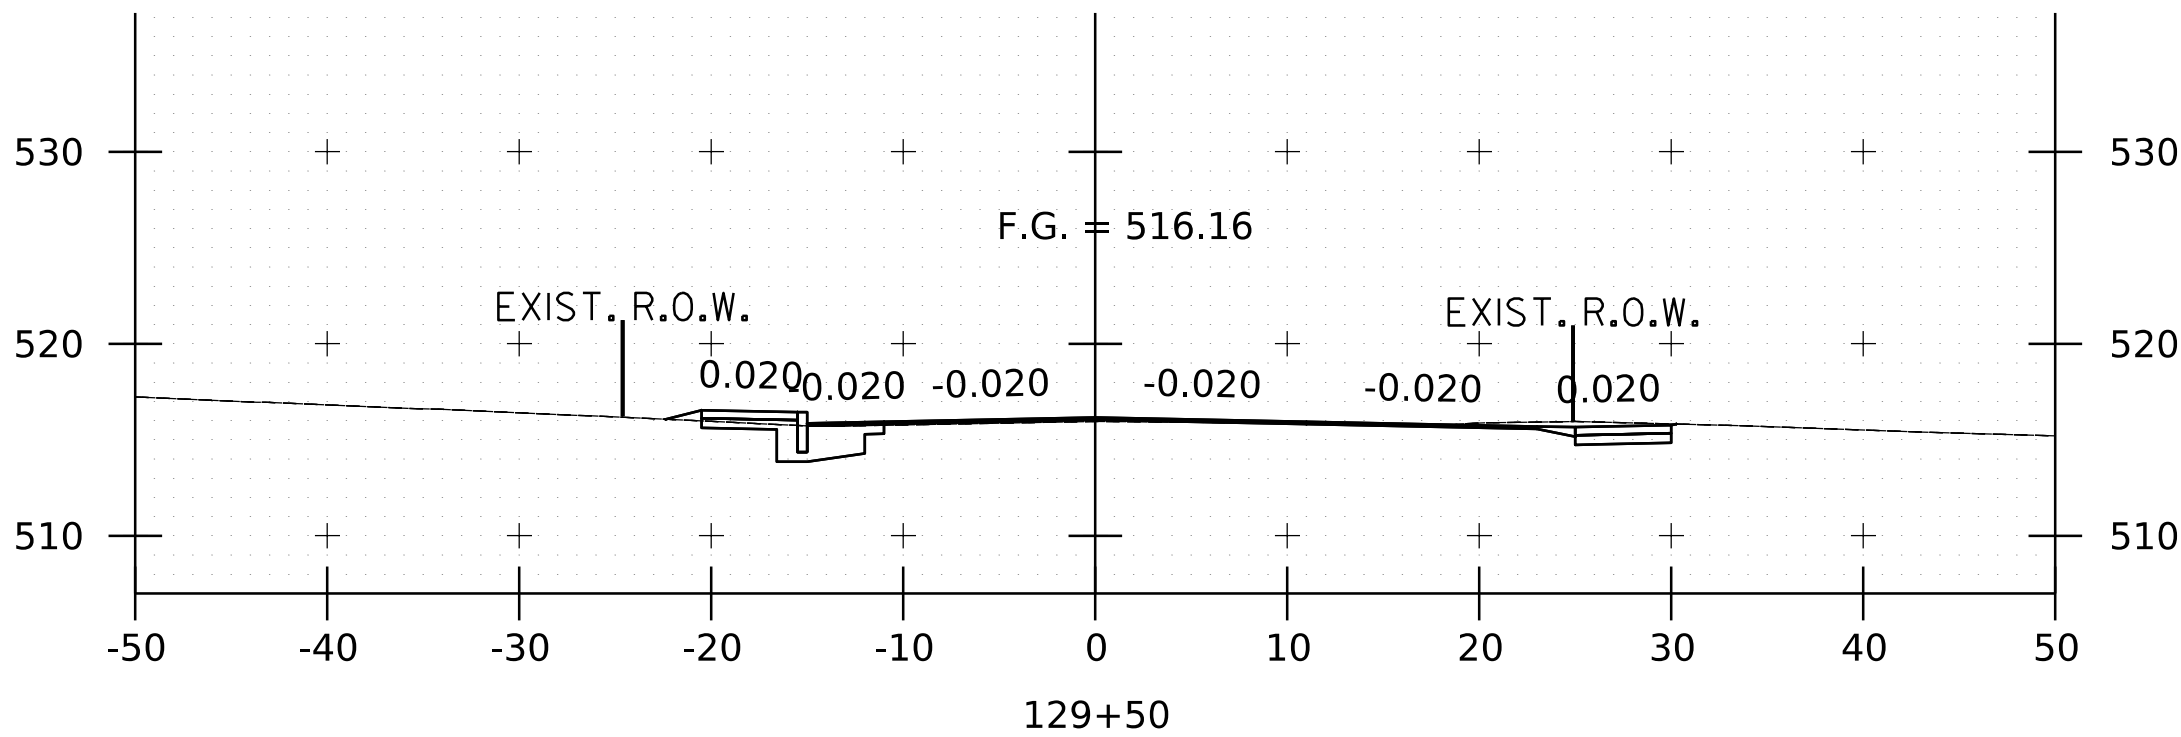

RECORD DRAWINGS									
I HEREBY CERTIFY THAT TO THE BEST OF MY KNOWLEDGE, BASED UPON CONSTRUCTION RECORDS, THAT ALL WORK SHOWN IN THESE DRAWINGS HAS BEEN COMPLETED AS SHOWN.									
HOYLE, TANNER & ASSOCIATES, INC.									
SIGNED _____									
MONTH YEAR									
NOTE: WORDING CONTAINED HEREON IS UNDERSTOOD TO BE PAST TENSE.									
REV	DESCRIPTION	DATE	DATE	DATE	DATE	DATE	DATE	DATE	DATE
1	?? DESCRIPTION OF REVISION ??	XXX	XXX	XXX	XXX	XXX	XXX	XXX	XXX
2									
3									
HOYLE
TANNER

125 College Street, 4th Floor • Burlington, VT 05401
(802) 860-1331 • www.hoyletanner.com

TOWN OF MONTGOMERY
MONTGOMERY, VERMONT

MONTGOMERY CENTER STREETSCAPE

VT 118 CROSS SECTIONS SHEET (17/20)

PROJECT NO. 22.129801.00

SHEET NO.







35

SHEET 35 OF 38

6/26/2024 2:07:50 PM V:\1_PROJECTS\Montgomery-VT\22_129801_00-Montgomery-Center-Streetscape\2-CADD\CutSheets\2212980100.xs.dgn

REVIEWER NOTE:

- 1. CROSS SECTIONS ARE SUBJECT TO CHANGE IN PRELIMINARY DESIGN. SUBBASE IS SHOWN FOR REVIEW AND IS NOT FINALIZED.
- 2. DRAINAGE FLOW PATTERNS WILL BE REVIEWED AND REFINED DURING PRELIMINARY DESIGN.

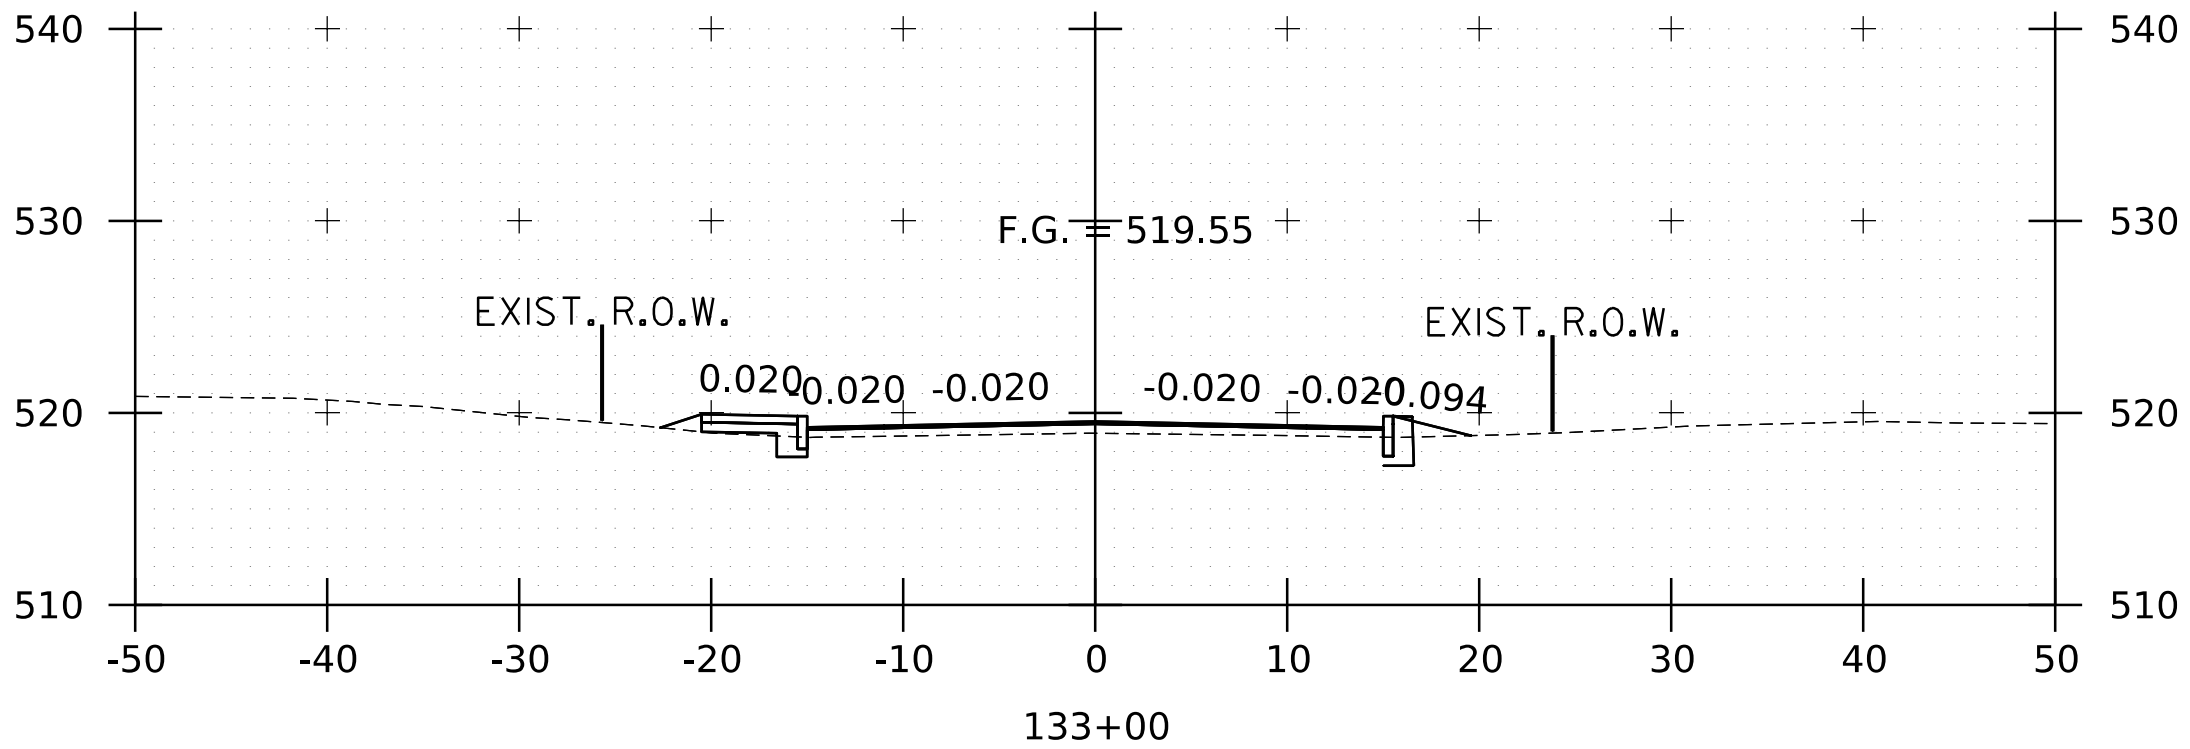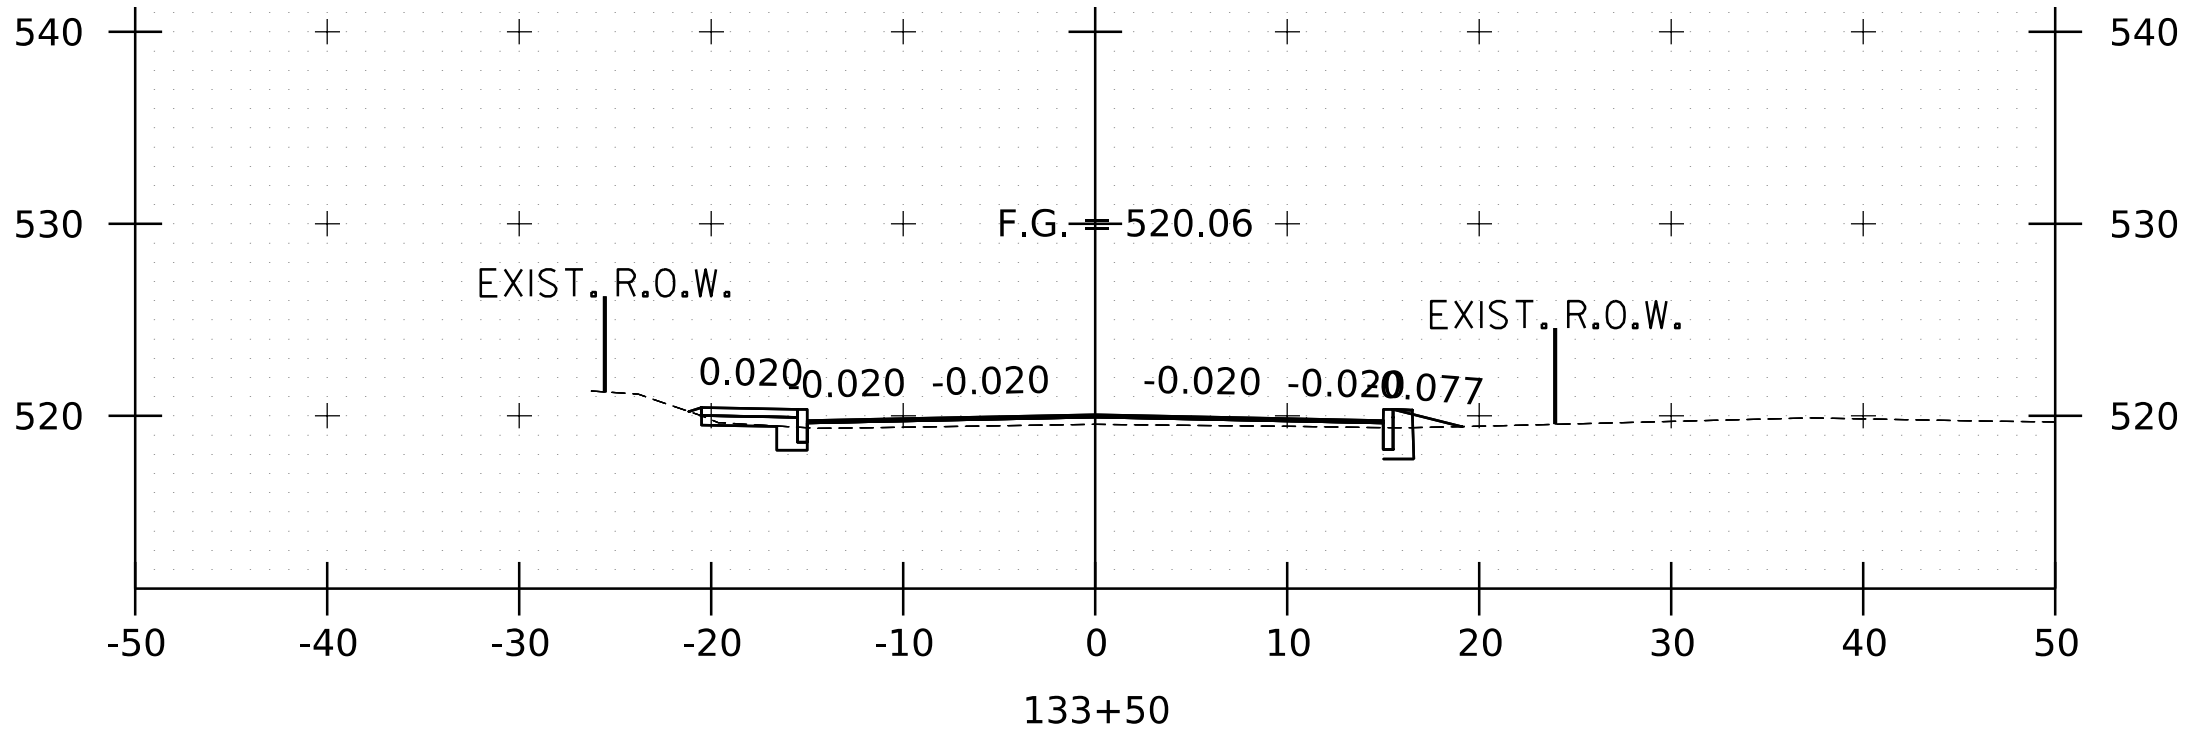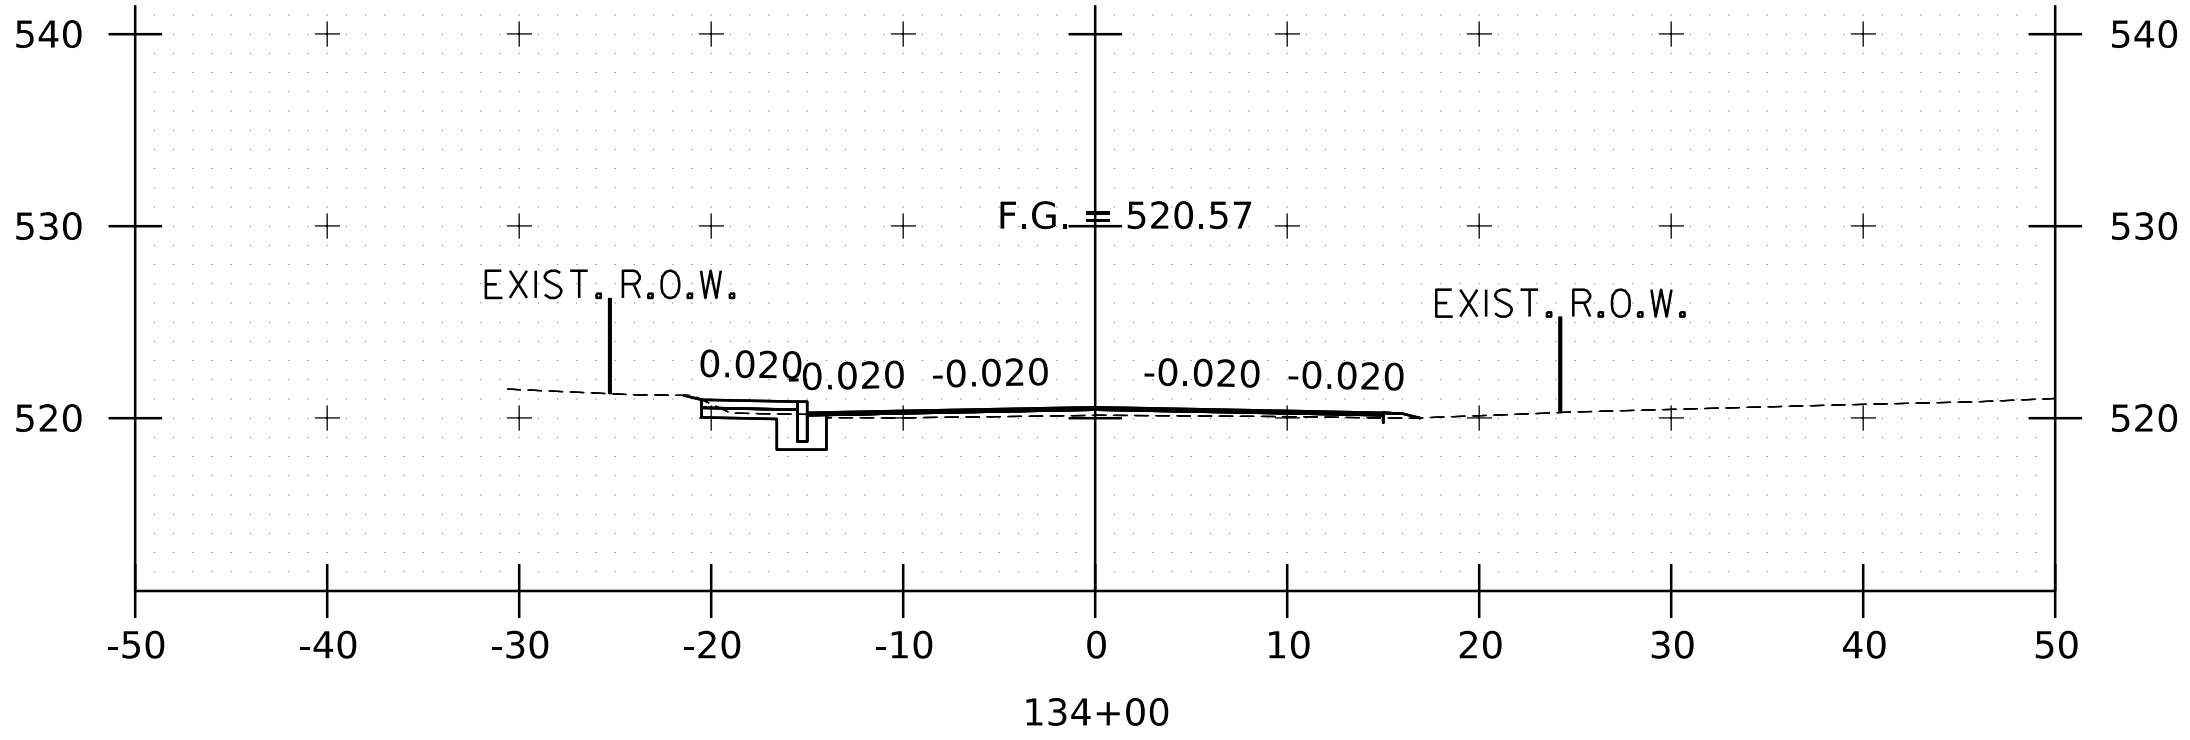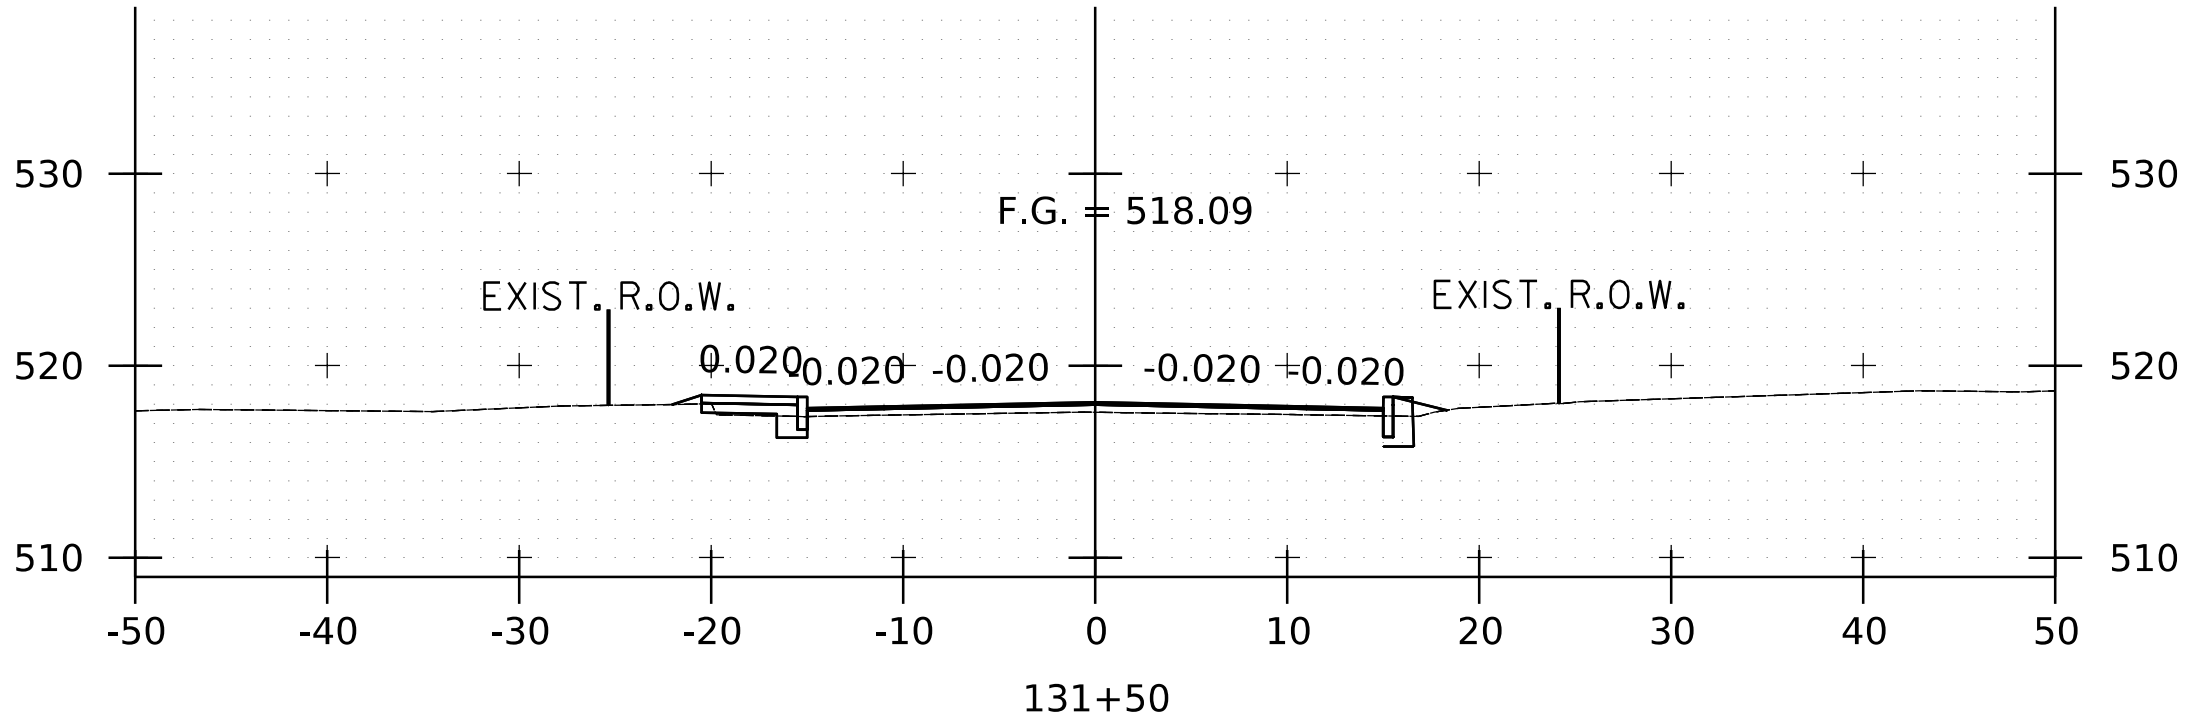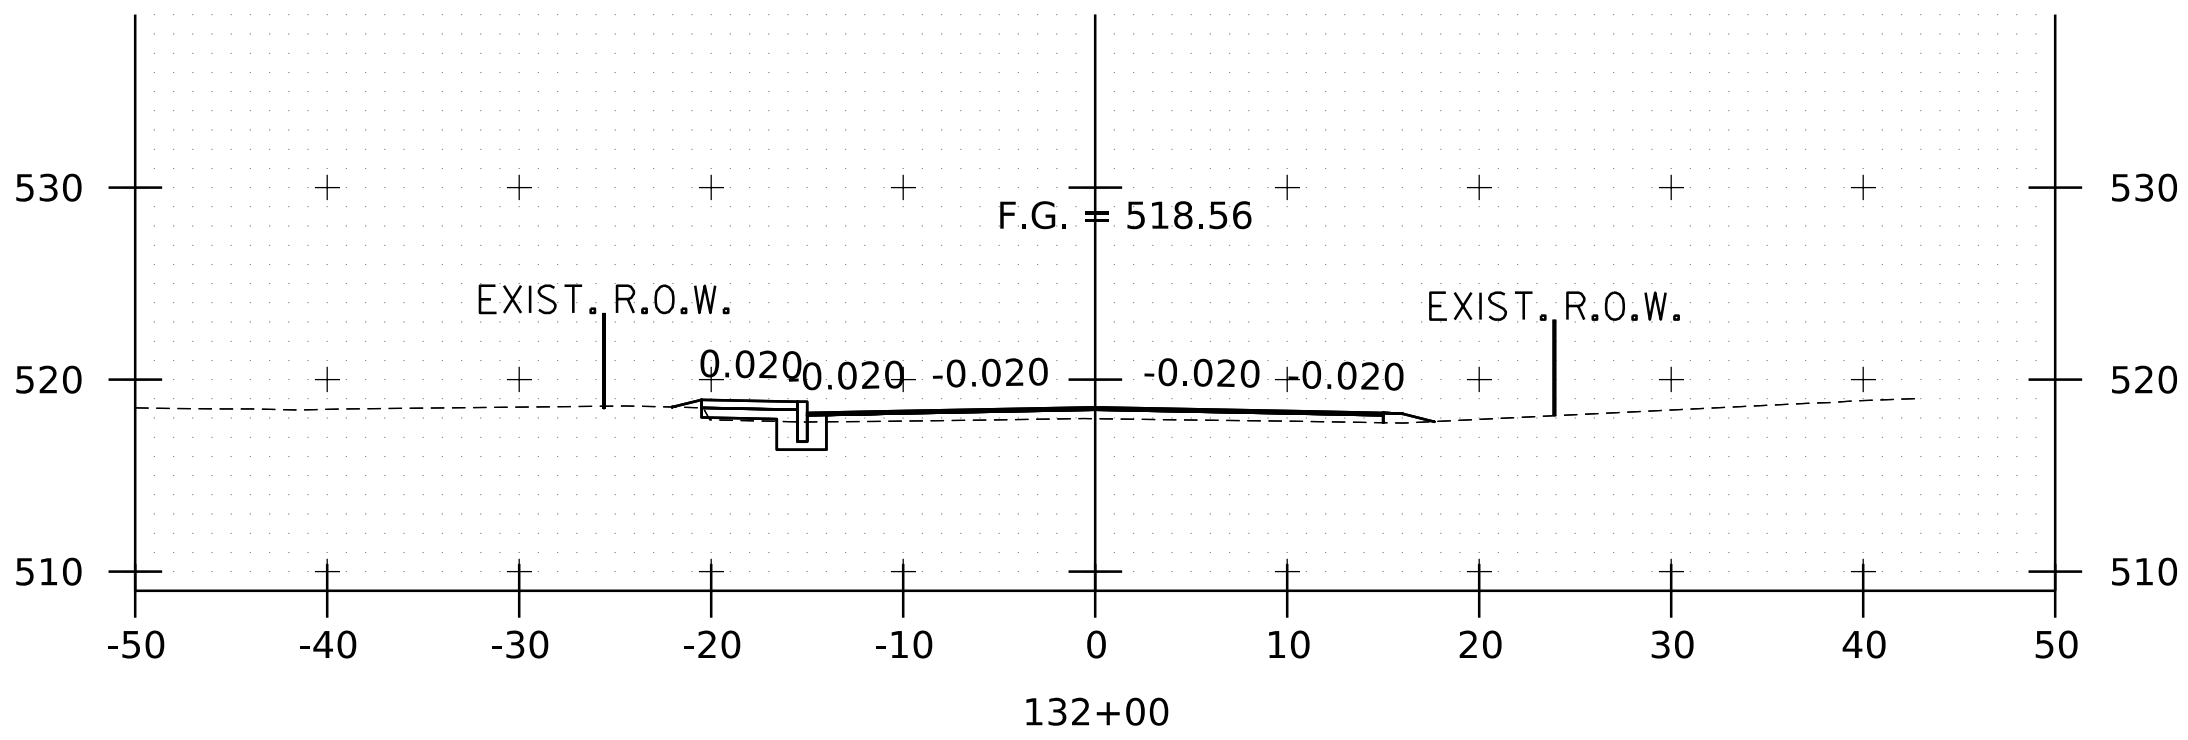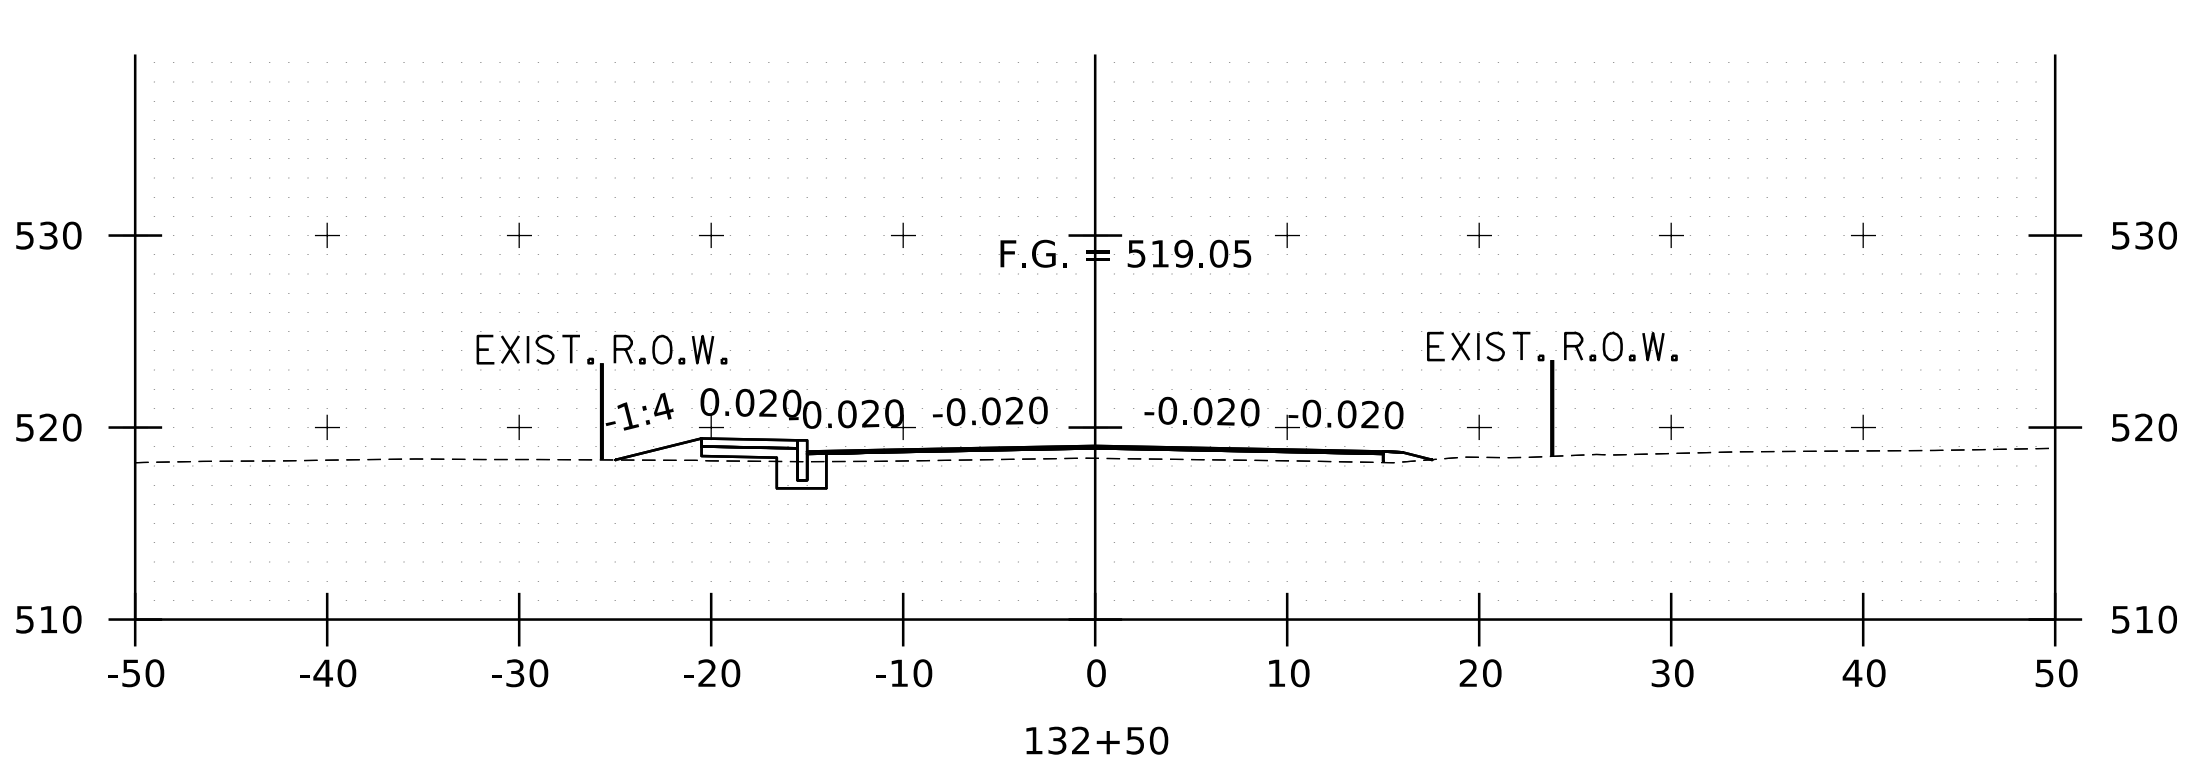

RECORD DRAWINGS									
I HEREBY CERTIFY THAT TO THE BEST OF MY KNOWLEDGE, BASED UPON CONSTRUCTION RECORDS, THAT ALL WORK SHOWN IN THESE DRAWINGS HAS BEEN COMPLETED AS SHOWN.									
HOYLE, TANNER & ASSOCIATES, INC.									
SIGNED _____									
MONTH YEAR									
NOTE: WORDING CONTAINED HEREON IS UNDERSTOOD TO BE PAST TENSE.									
REV	DESCRIPTION	DATE	DATE	DATE	DATE	DATE	DATE	DATE	DATE
1	?? DESCRIPTION OF REVISION ??	XXX	XXX	XXX	XXX	XXX	XXX	XXX	XXX
2									
3									
TOWN OF MONTGOMERY
MONTGOMERY, VERMONT
MONTGOMERY CENTER STREET/SCAPE
VT 118 CROSS SECTIONS SHEET (18/20)

6/26/2024 2:07:55 PM V:\1_PROJECTS\Montgomery-VT22_129801_00-Montgomery-Center-Streetscape\2-CADD\CutSheets\2212980100.xs.dgn

REVIEWER NOTE:

- CROSS SECTIONS ARE SUBJECT TO CHANGE IN PRELIMINARY DESIGN. SUBBASE IS SHOWN FOR REVIEW AND IS NOT FINALIZED.
- DRAINAGE FLOW PATTERNS WILL BE REVIEWED AND REFINED DURING PRELIMINARY DESIGN.

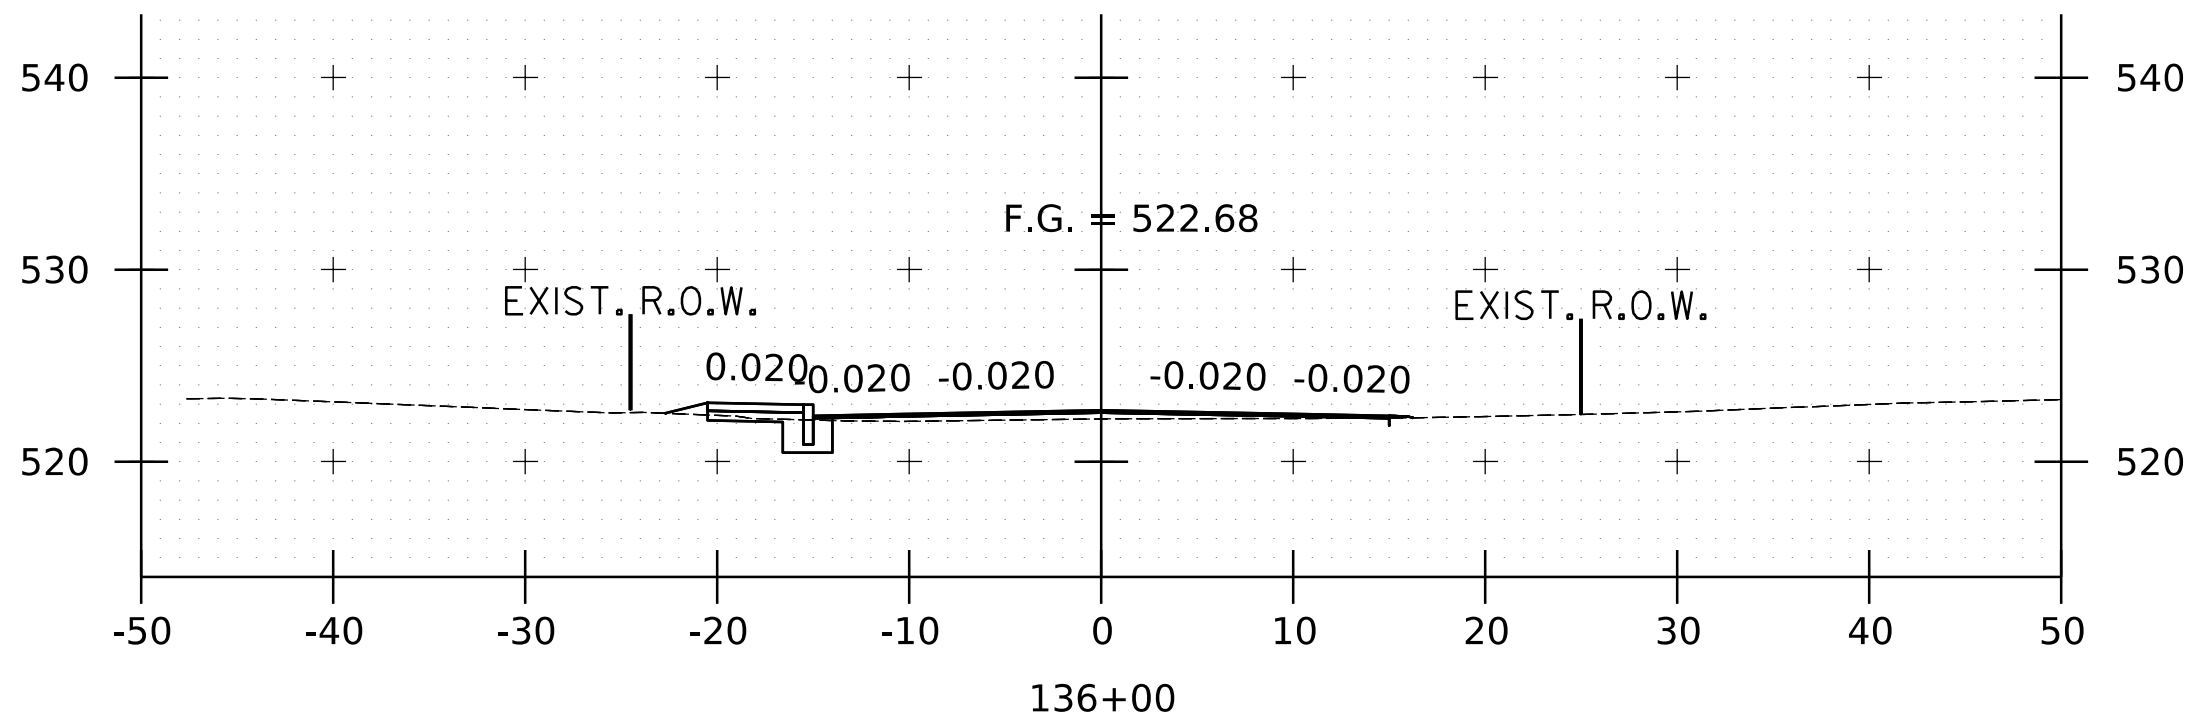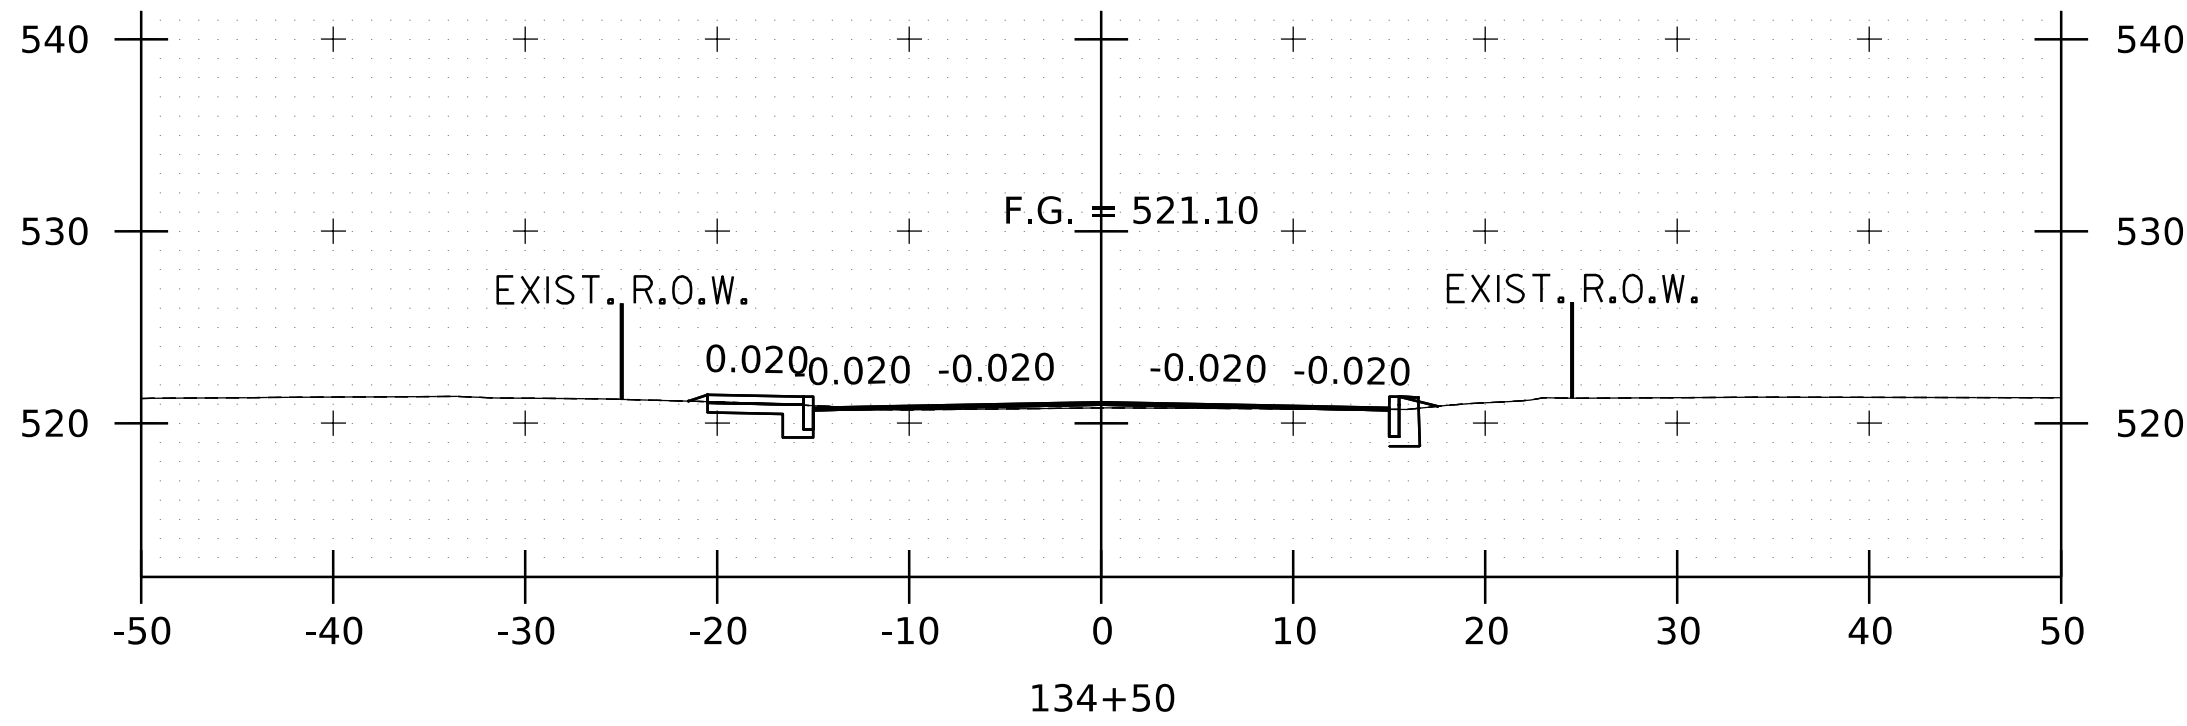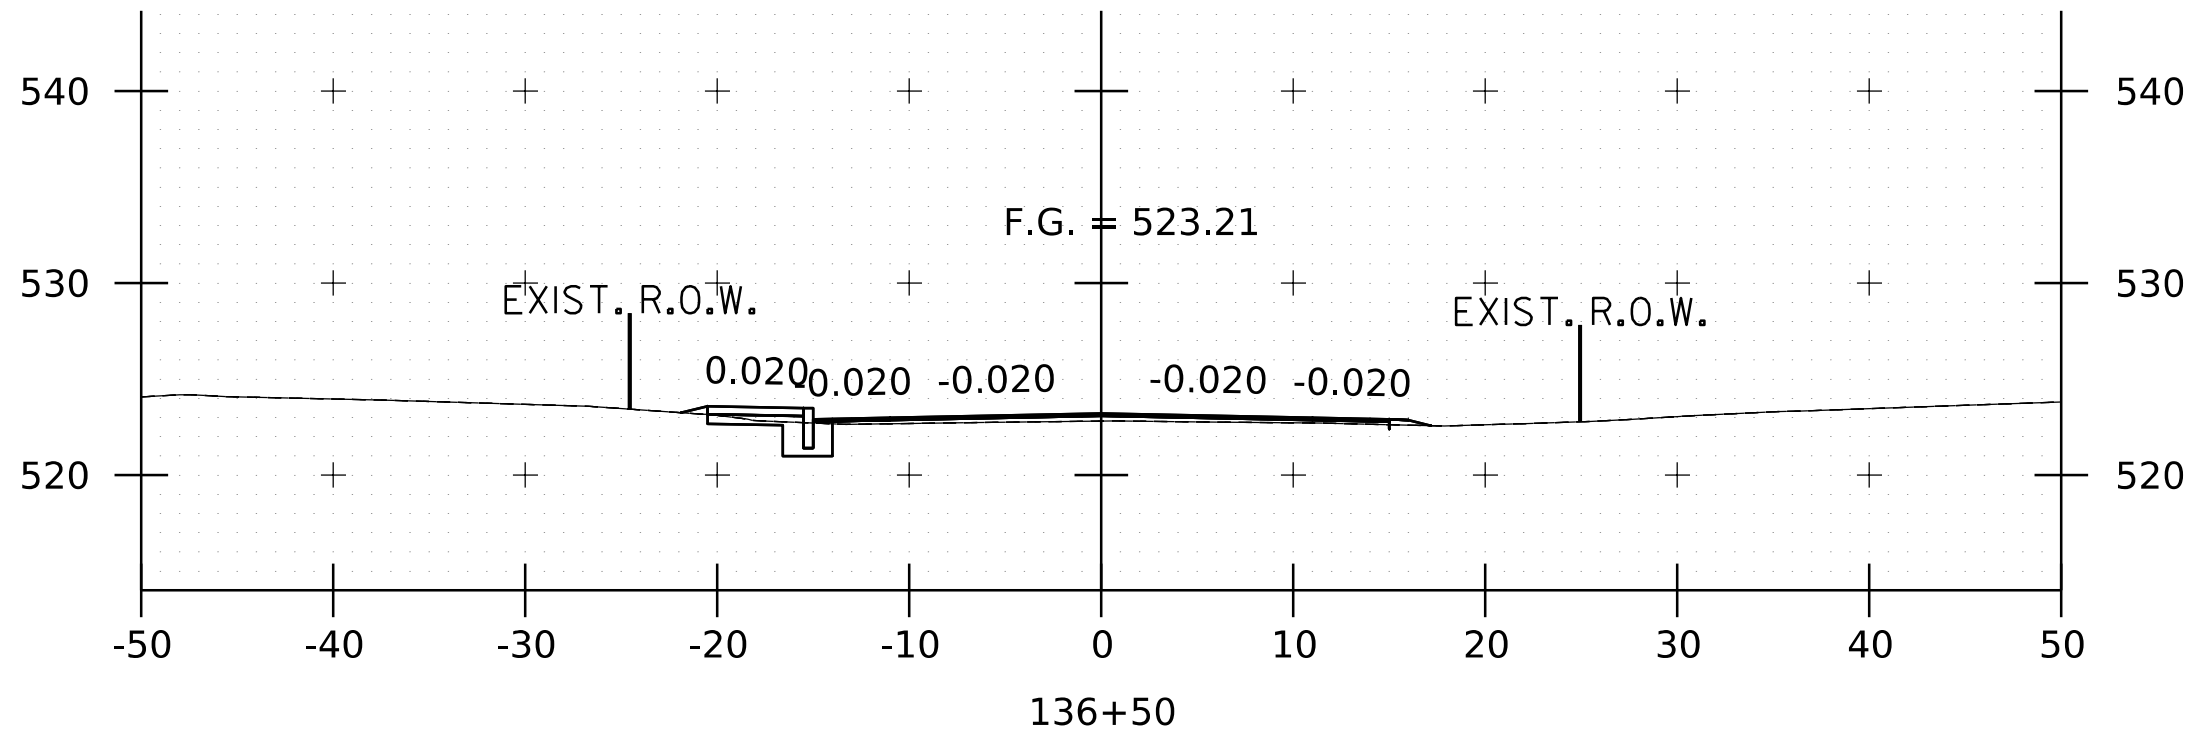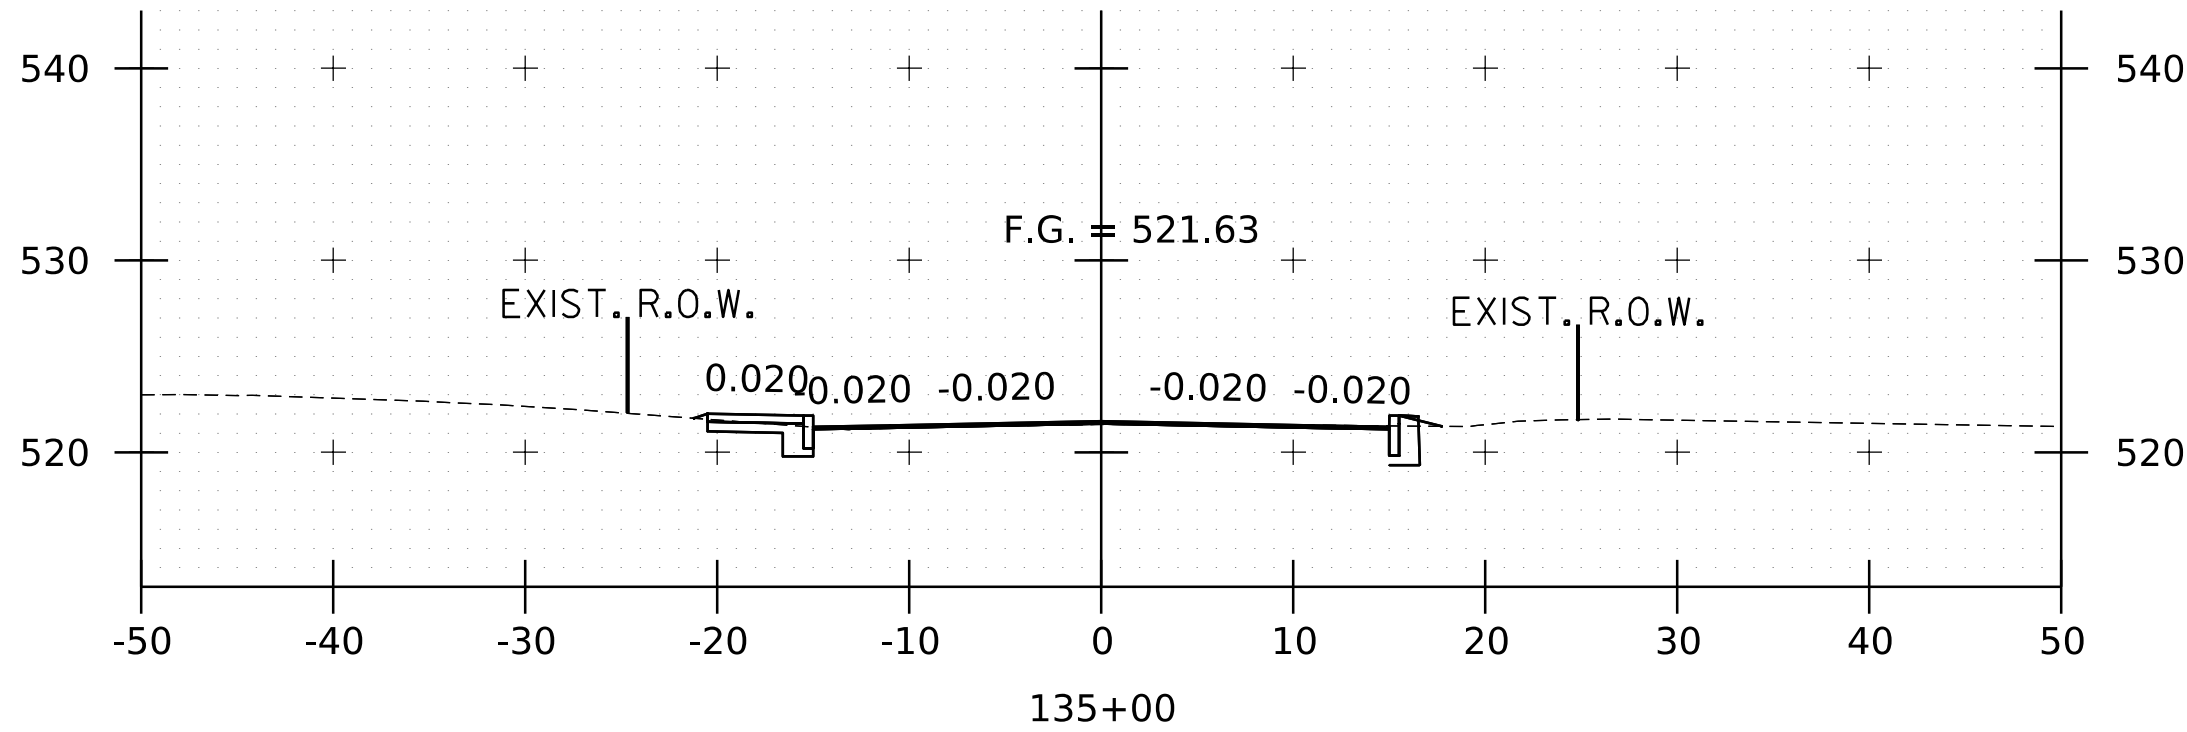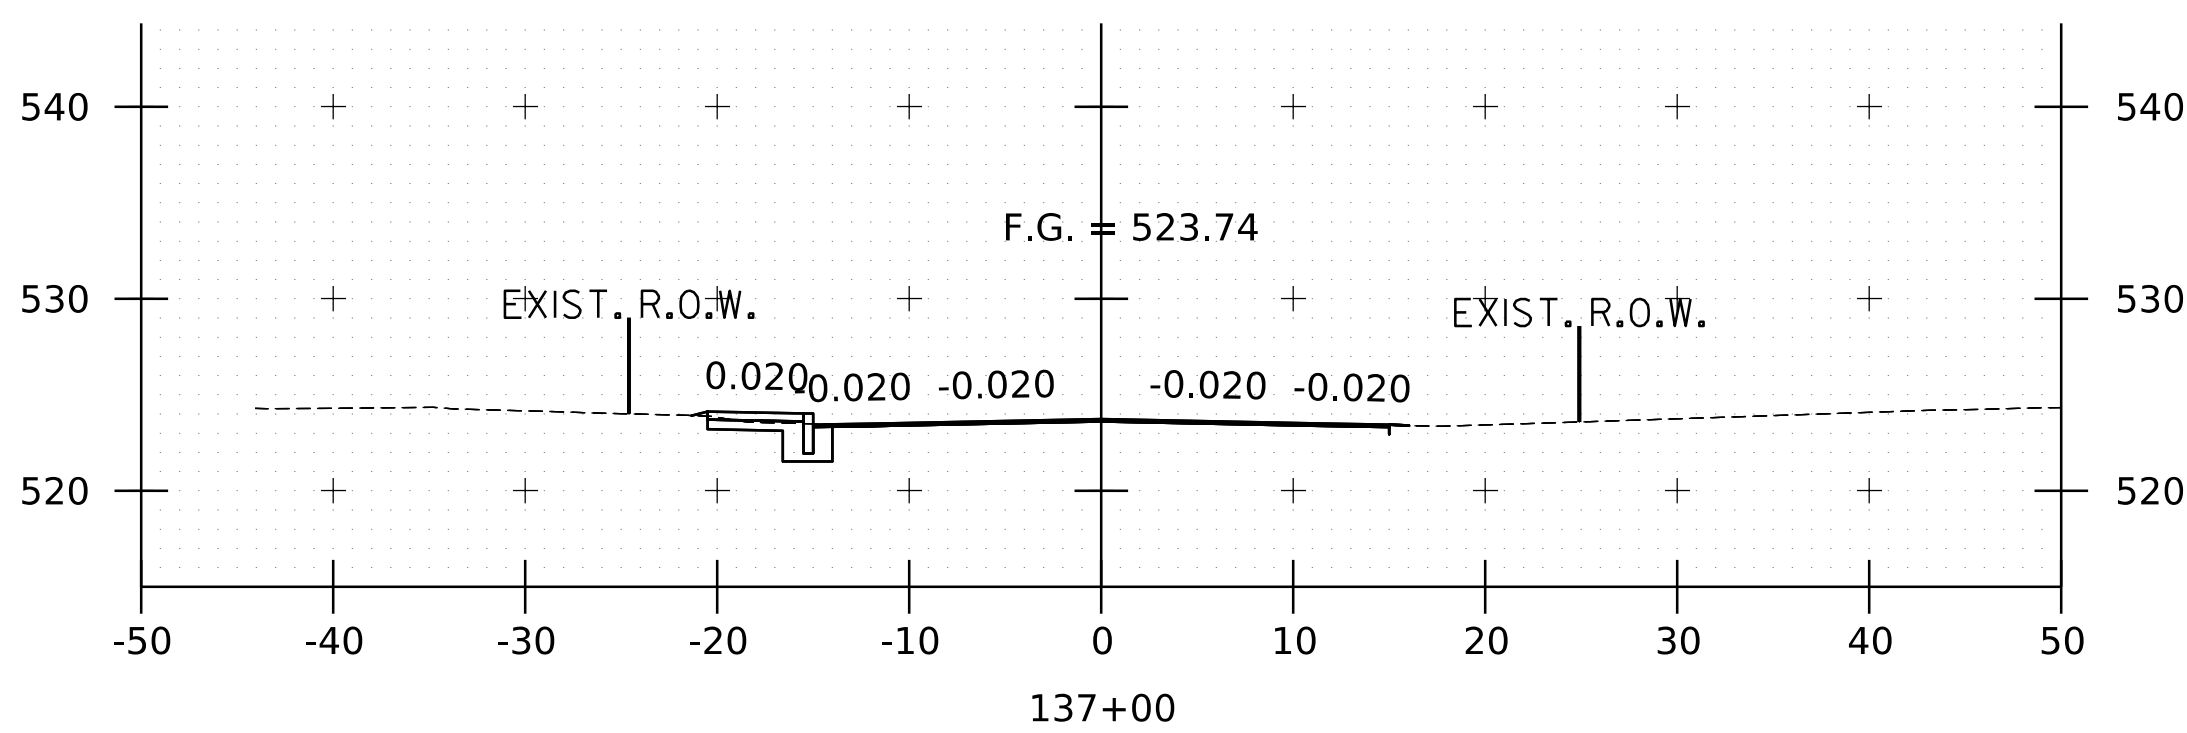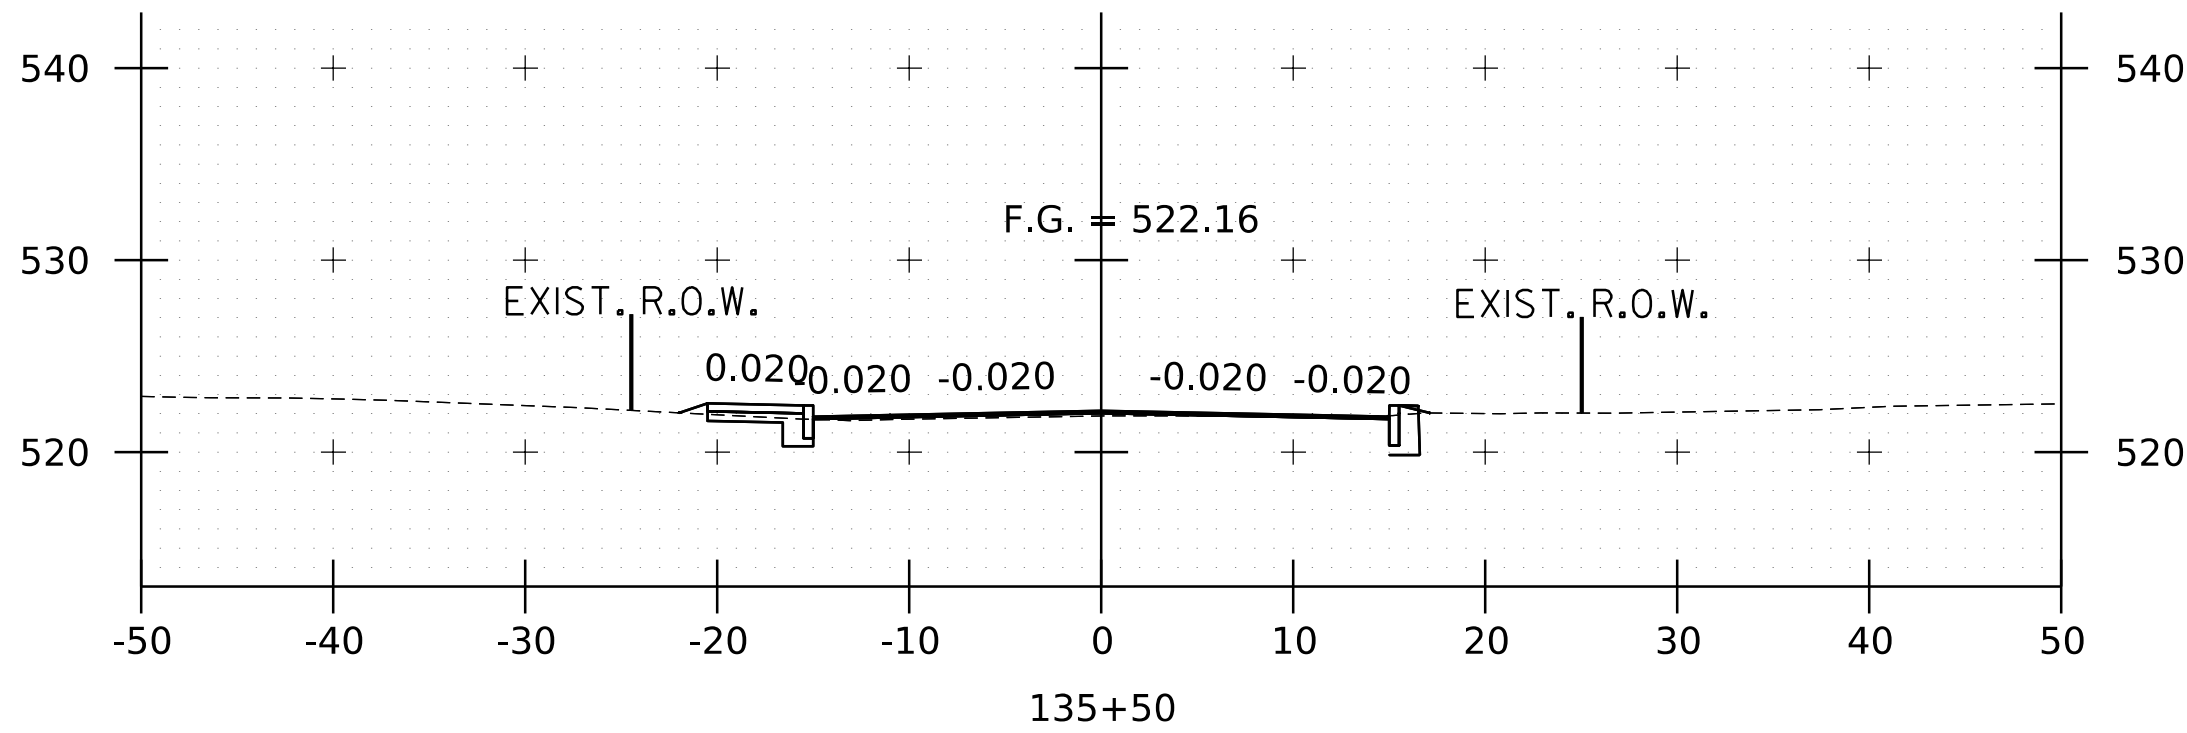

RECORD DRAWINGS									
I HEREBY CERTIFY THAT TO THE BEST OF MY KNOWLEDGE, BASED UPON CONSTRUCTION RECORDS, THAT ALL WORK SHOWN IN THESE DRAWINGS HAS BEEN COMPLETED AS SHOWN.									
HOYLE, TANNER & ASSOCIATES, INC.									
SIGNED _____									
MONTH YEAR									
NOTE: WORDING CONTAINED HEREON IS UNDERSTOOD TO BE PAST TENSE.									
REV	DESCRIPTION	DATE	DATE	DATE	DATE	DATE	DATE	DATE	DATE
1	?? DESCRIPTION OF REVISION ??	XXX	XXX	MM	MM	MM	MM	MM	MM
2		XXX	XXX	MM	MM	MM	MM	MM	MM
3		XXX	XXX	MM	MM	MM	MM	MM	MM
HOYLE
TANNER



125 College Street, 4th Floor • Burlington, VT 05401
(802) 860-1331 • www.hoyletanner.com

TOWN OF MONTGOMERY
MONTGOMERY, VERMONT

MONTGOMERY CENTER STREETSCAPE

VT 118 CROSS SECTIONS SHEET (19/20)


PROJECT NO. 22.129801.00

SHEET NO.

37

SHEET 37 OF 38

1. CROSS SECTIONS ARE SUBJECT TO CHANGE IN PRELIMINARY DESIGN. SUBBASE IS SHOWN FOR REVIEW AND IS NOT FINALIZED.
2. DRAINAGE FLOW PATTERNS WILL BE REVIEWED AND REFINED DURING PRELIMINARY DESIGN.

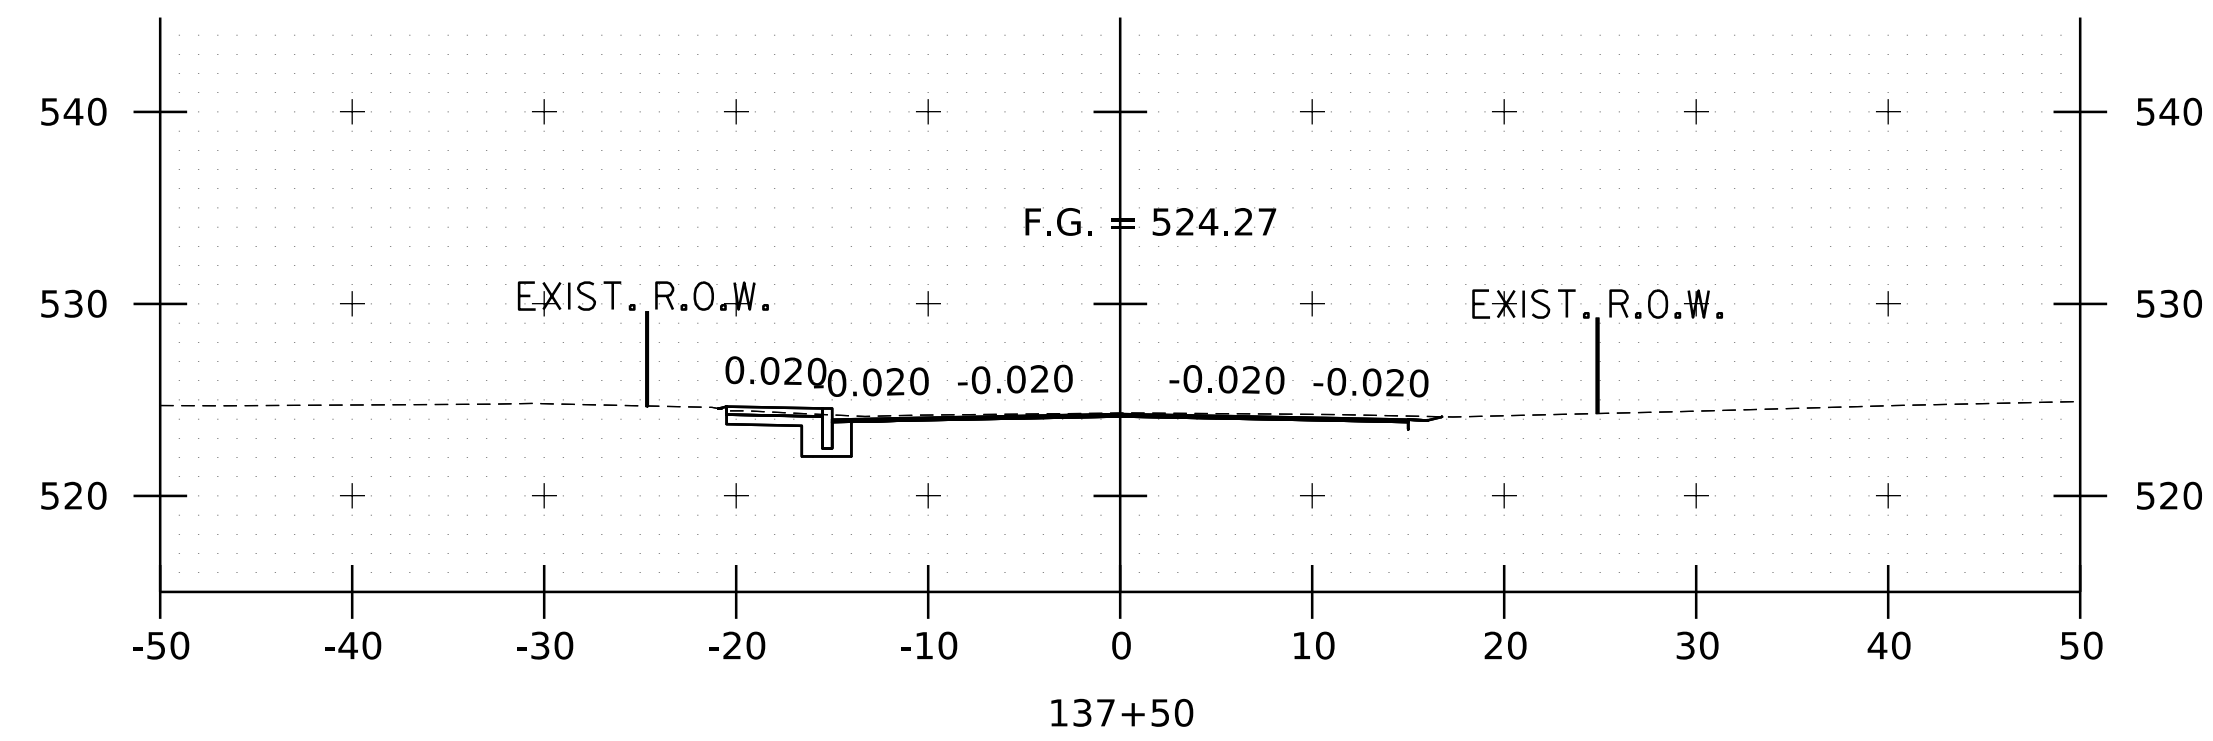

125 College Street, 4th Floor • Burlington, VT 05401
(802) 860-1331 • www.hoyletanner.com

TOWN OF MONTGOMERY
MONTGOMERY, VERMONT

MONTGOMERY CENTER STREETSCAPE

PROJECT NO. 22.129801.00

SHEET NO.

38

SHEET 38 OF 38

WAO PROJECT NO.	TAP TAZT(S)	REV	DESCRIPTION	DATE
DESIGNED				
FILENAME				
Z212980100XS	ZAR			
DRAWN				
MODEL NAME				
X520	ZAR			
CHECKED				
SCALE				
AS SHOWN	XXX			
DATE				

This document is prepared as an instrument of service and shall remain the property of Hovly, Tanner. It may not be used, reproduced, disseminated or transferred in any manner, including electronically, for any other purpose